


工事名：町道湯の沢線舗装改修工事


施工延長 L = 883.10m

再生細粒度アスコン t = 3.18cm A = 6,443.49m

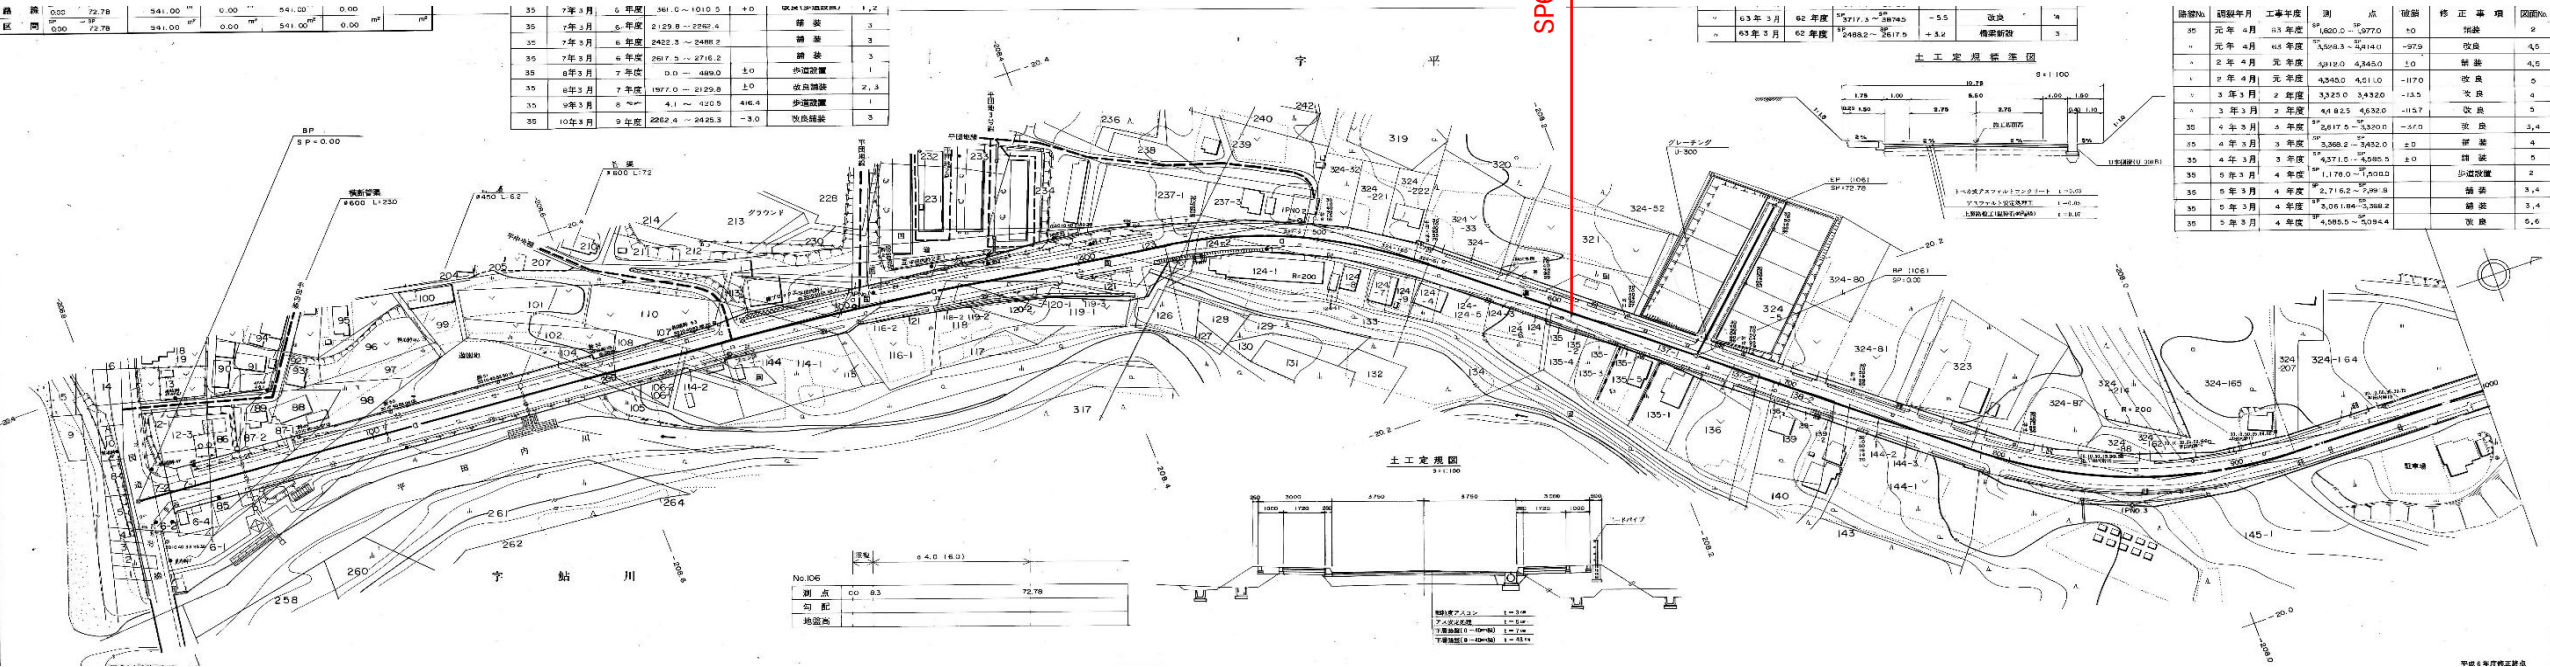


施工延長 L = 883.10m

再生細粒度アスコン t = 3.18cm A = 6,443.49m

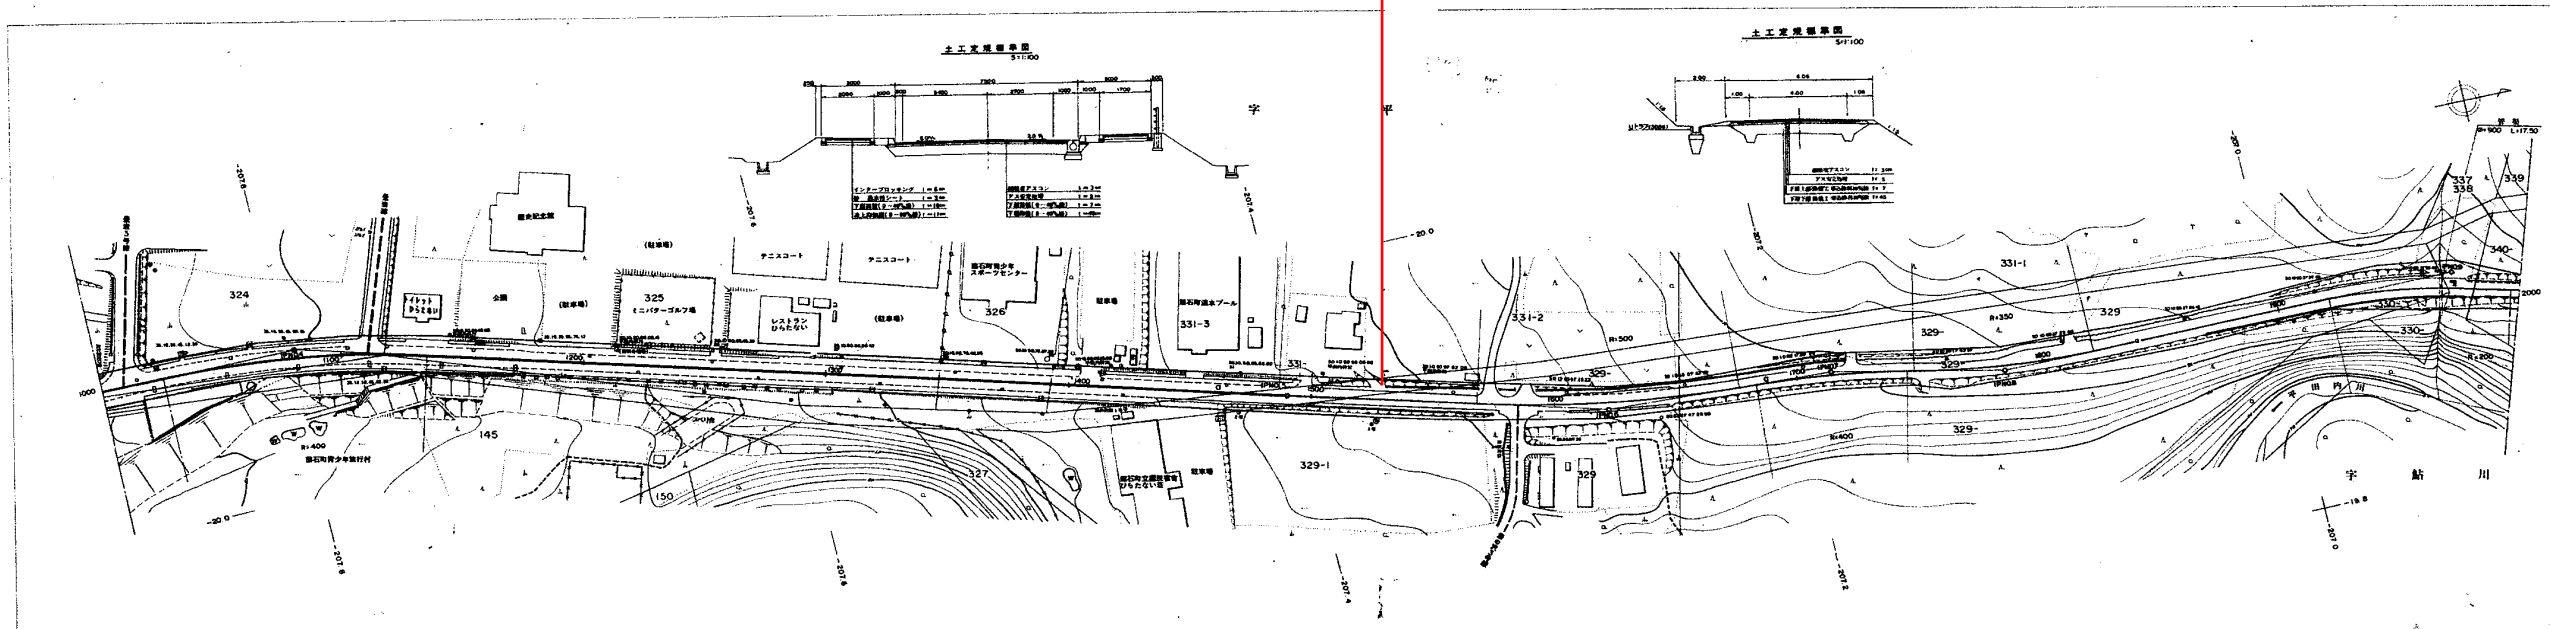


標準断面図



一般部

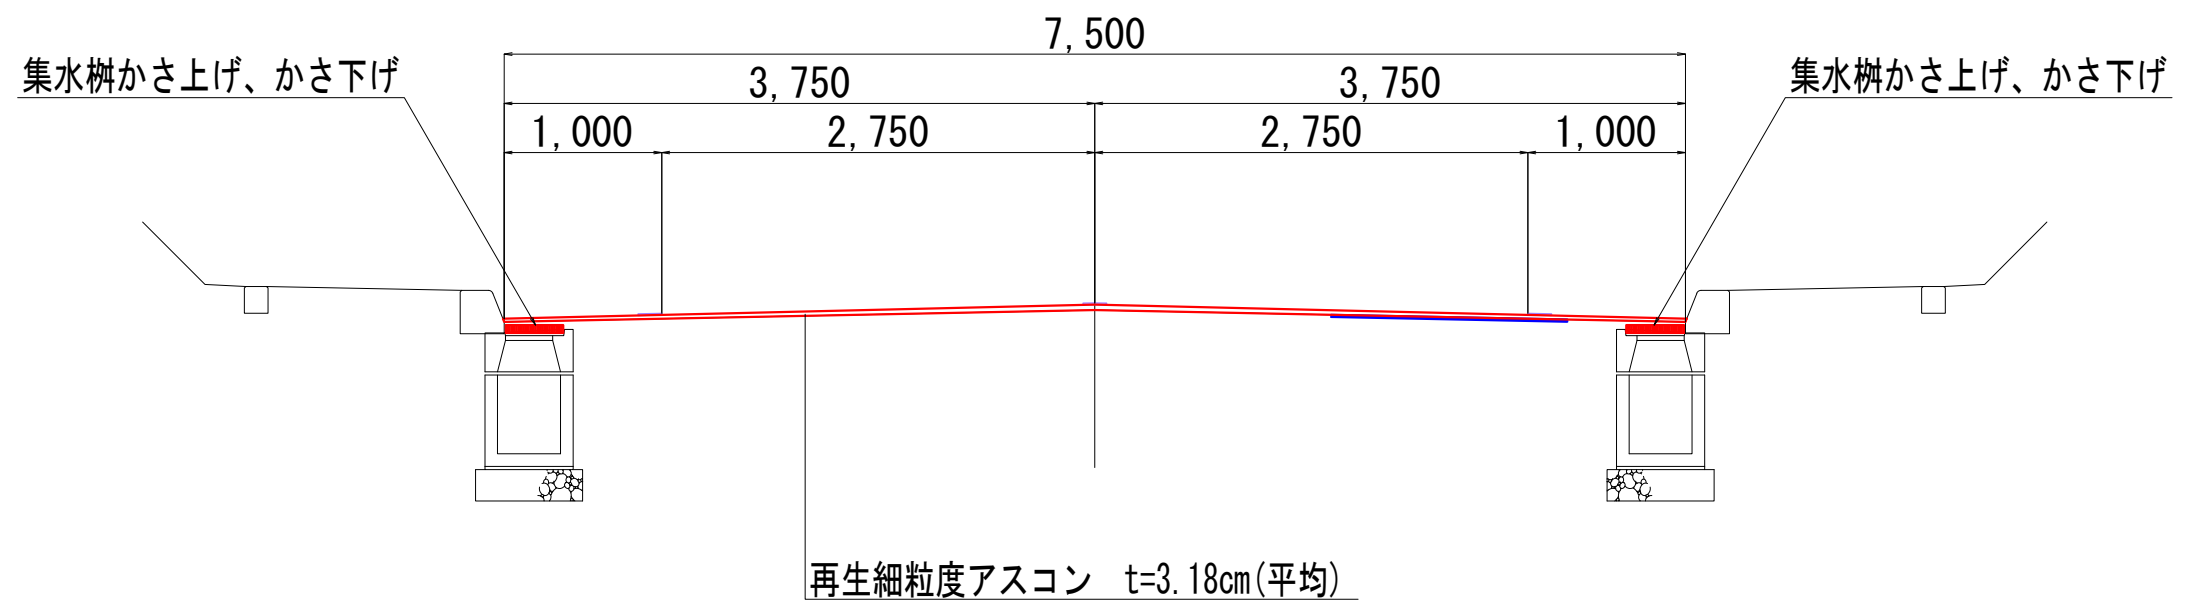



SK側溝部

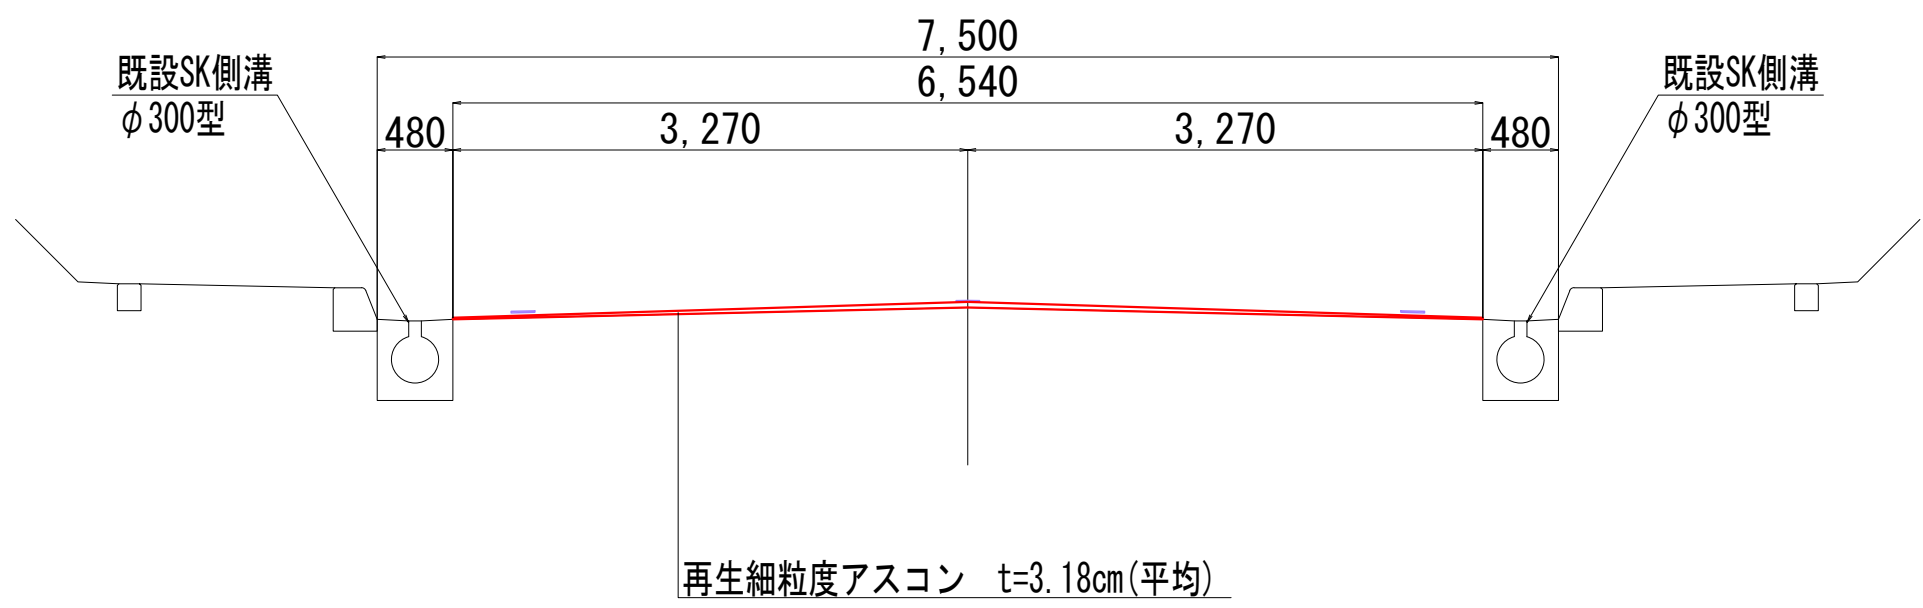



図名	町道湯の沢線舗装改修工事	S=1:50
	標準定規図	1/4

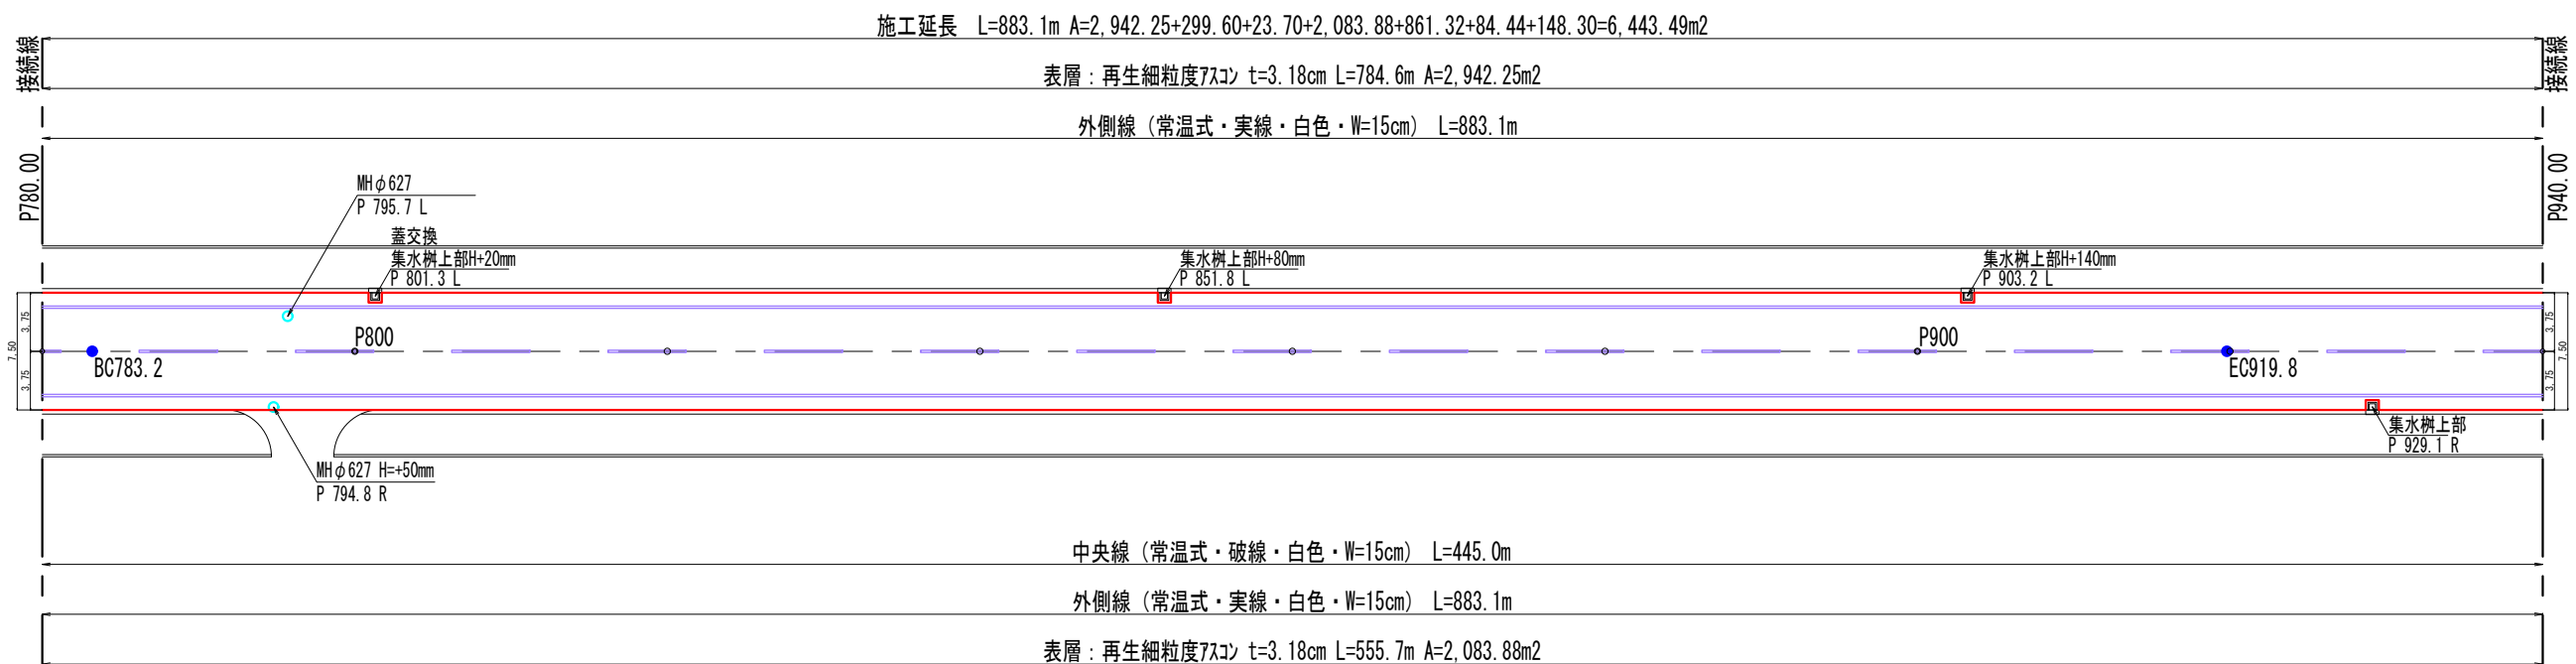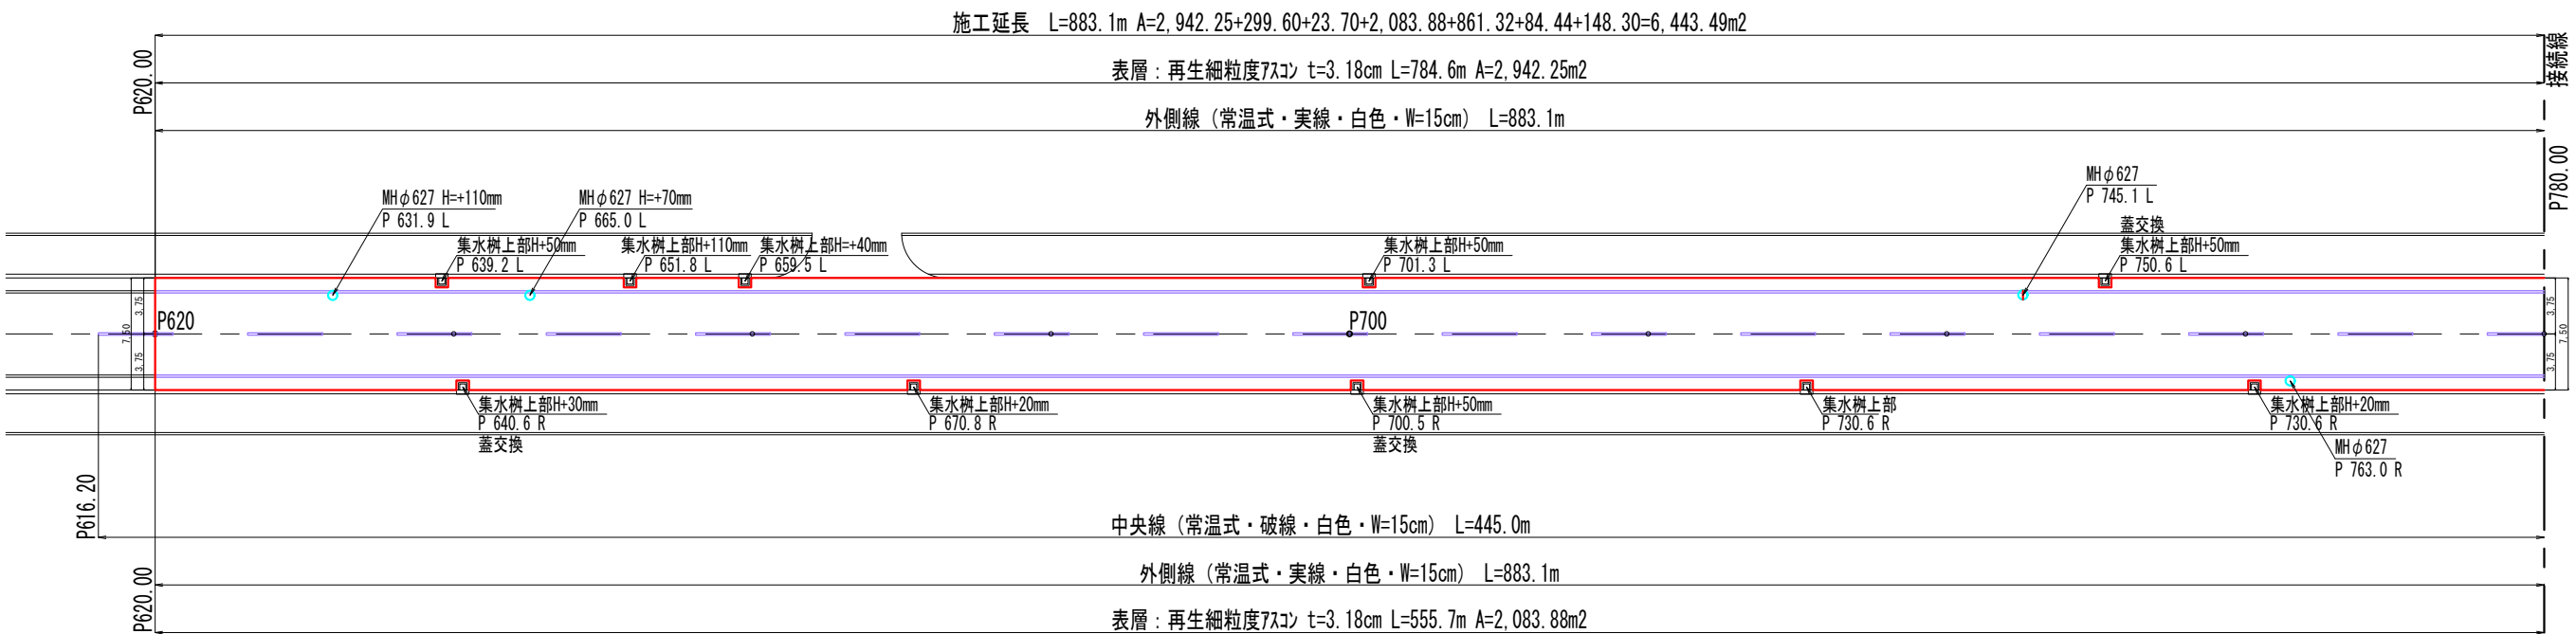


図名	町道湯の沢線舗装改修工事	V=1:500 H=1:500
	舗装展開図(1)	2/4

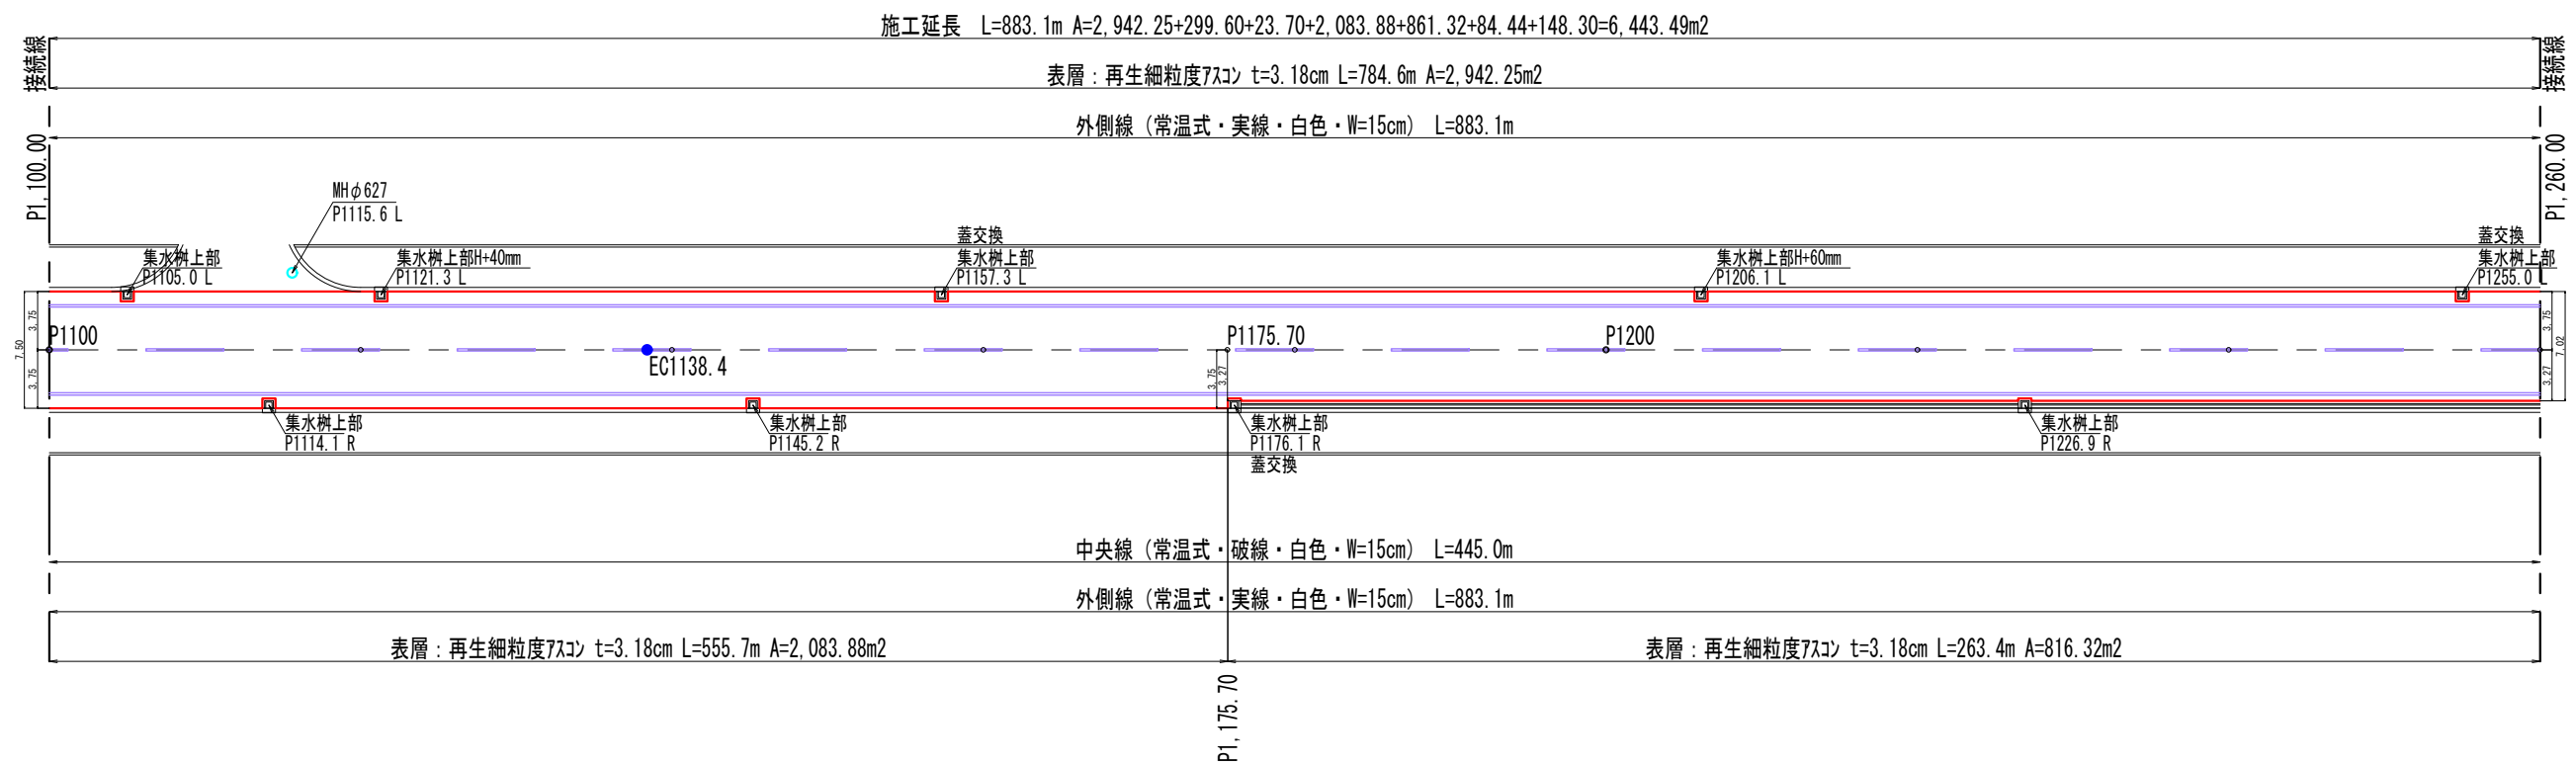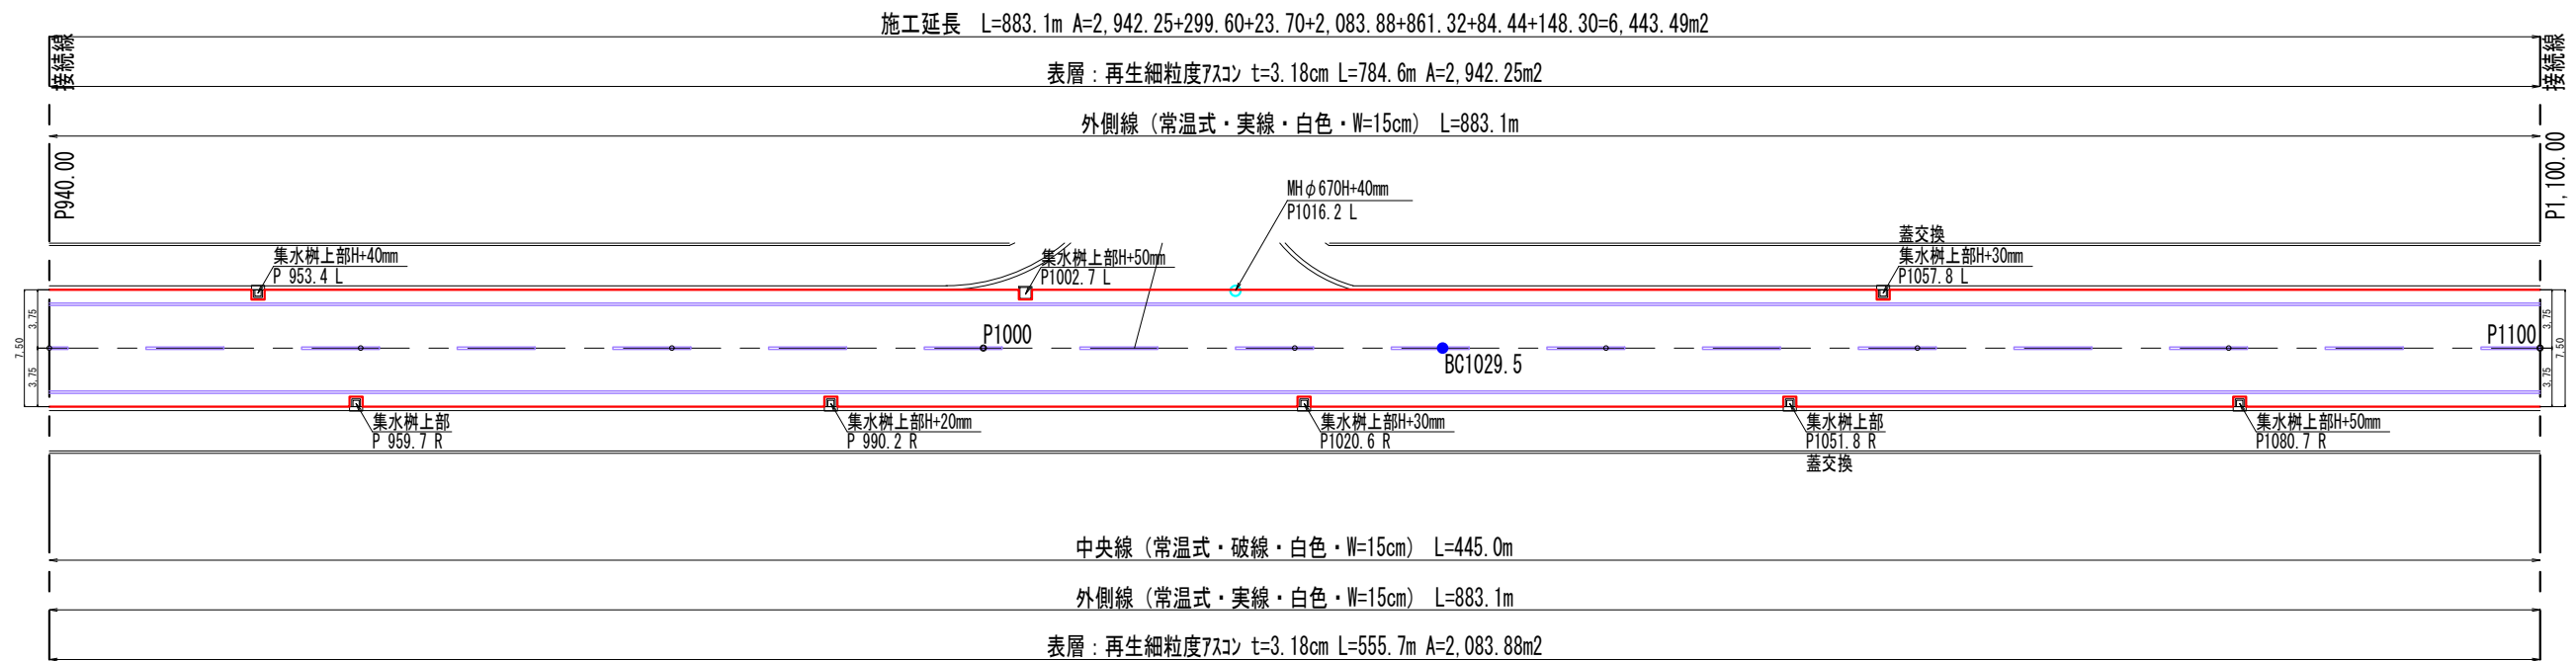



図名	町道湯の沢線舗装改修工事	V=1:500 H=1:500
	舗装展開図(2)	3/4

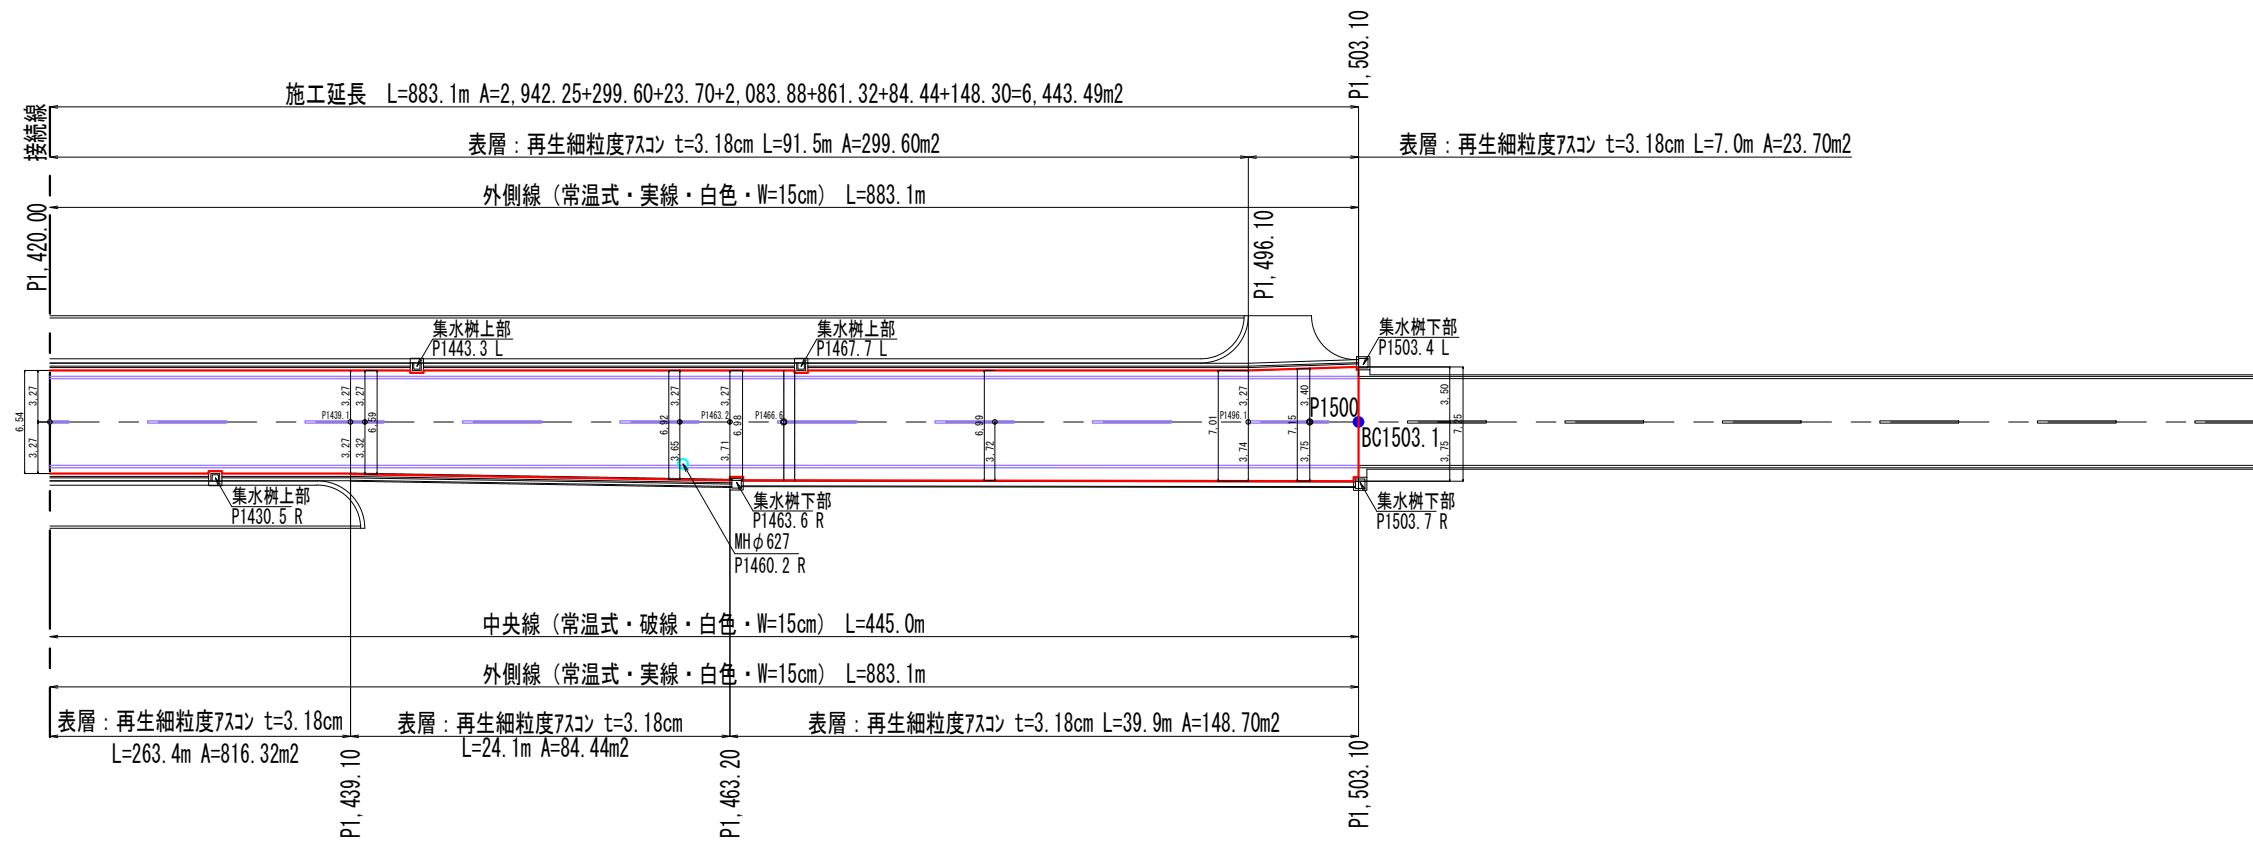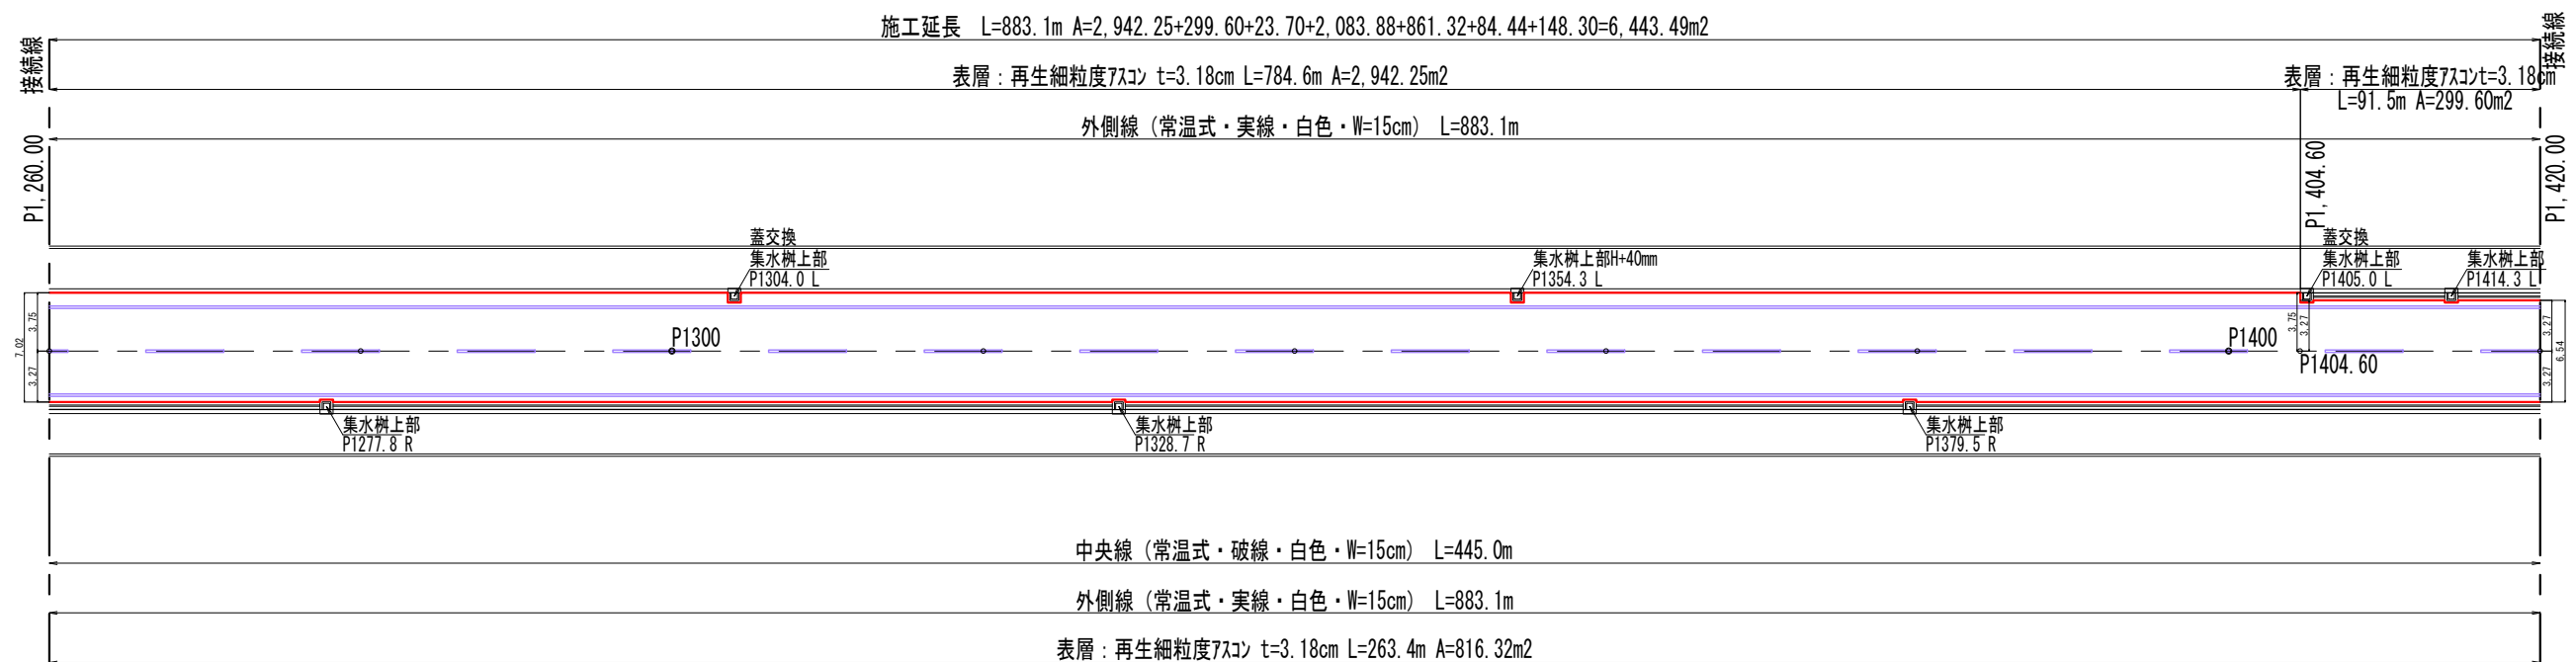


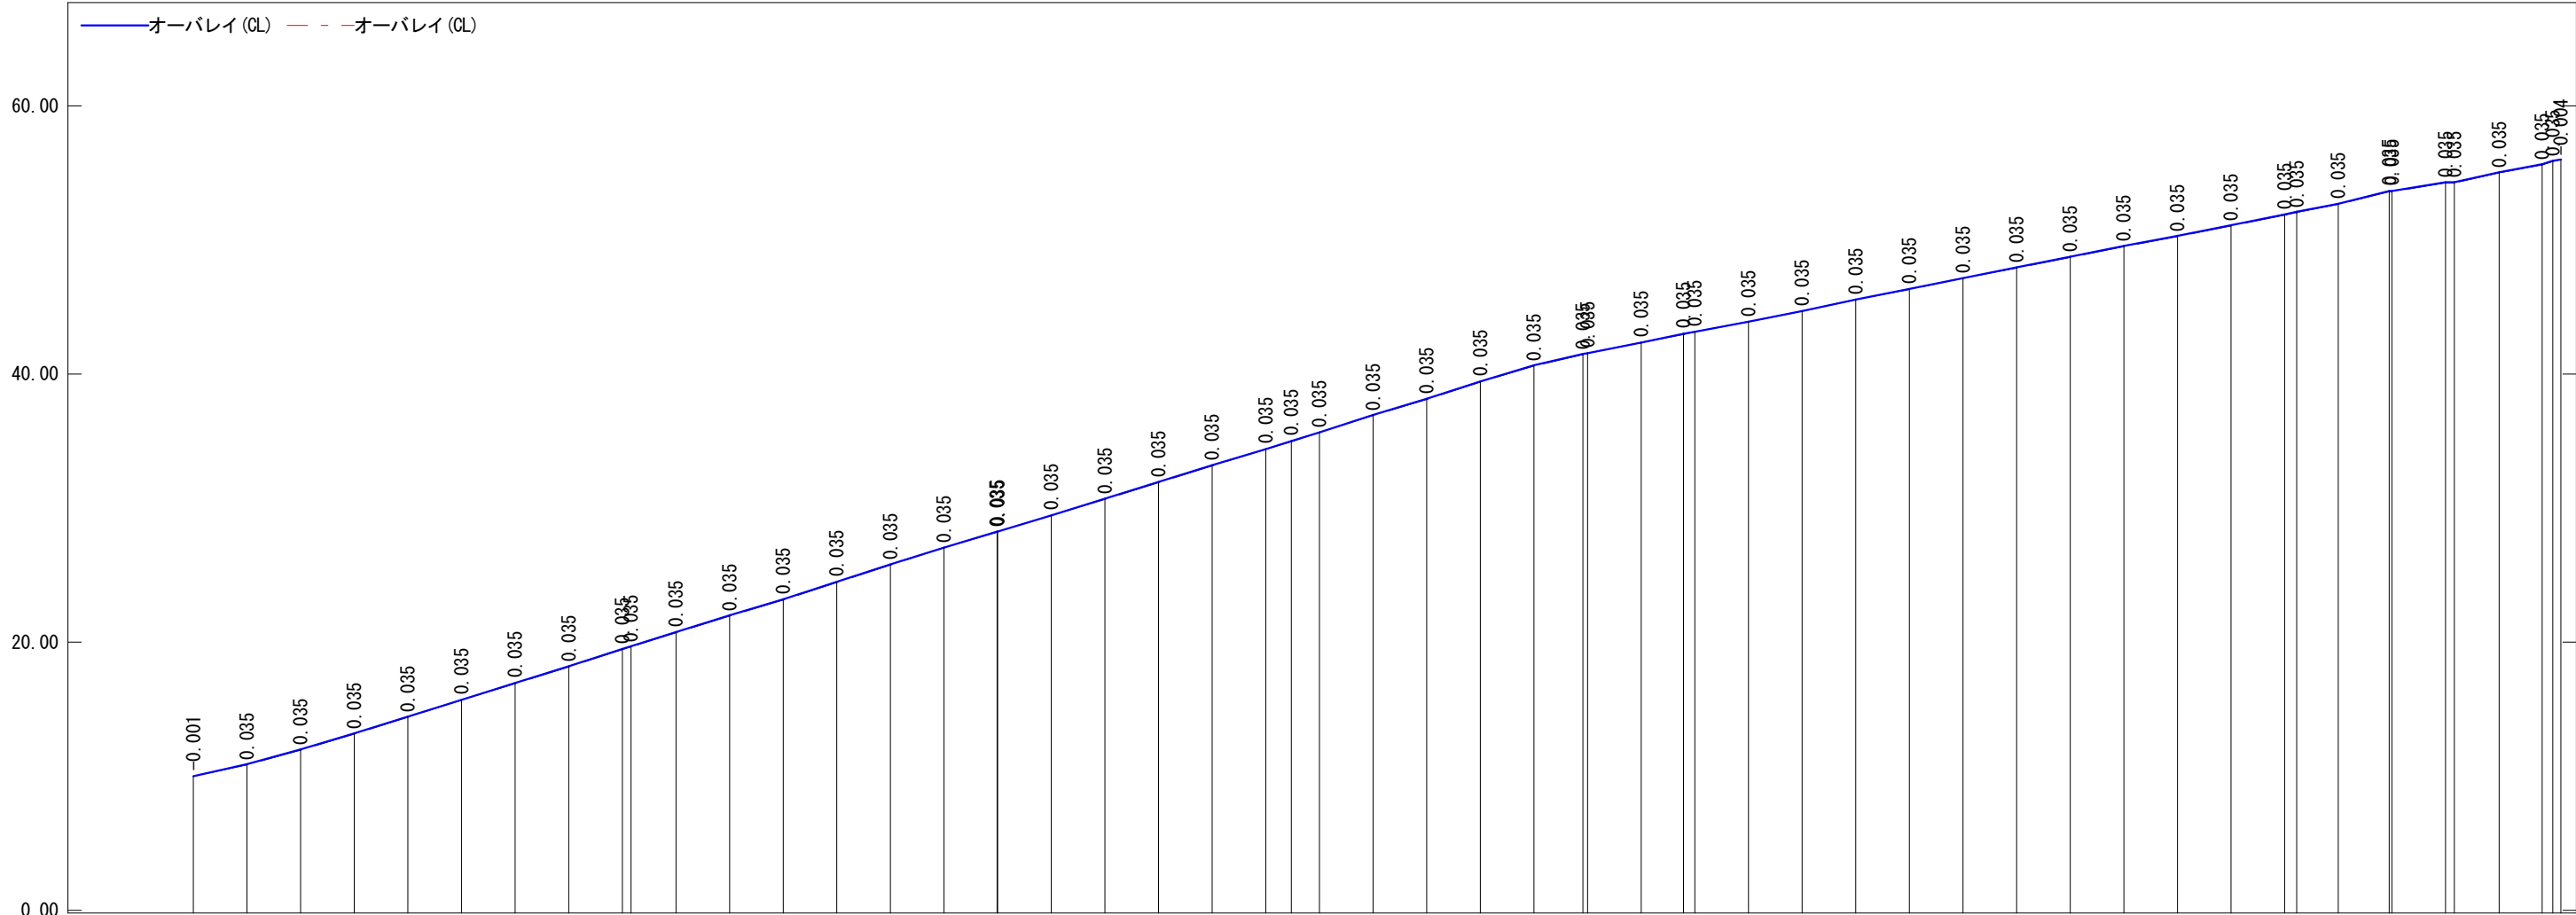



測点名	単距離 m	追加距離 m	地盤高 m	縦断設定 m	計画高 m	勾配 F/G
SP620	0.00	0.00	10.030		10.029	4.37 4.18
SP640	20.00	20.00	10.867		10.902	5.48 5.48
SP660	20.00	40.00	11.963		11.998	6.08 6.08
SP680	20.00	60.00	13.178		13.213	6.16 6.16
SP700	20.00	80.00	14.410		14.445	6.44 6.44
SP720	20.00	100.00	15.697		15.732	6.20 6.20
SP740	20.00	120.00	16.937		16.972	6.21 6.21
SP760	20.00	140.00	18.179		18.214	6.45 6.45
SP780.2	20.00	160.00	19.469		19.504	5.50 5.50
SP800	16.80	180.00	20.738		20.773	6.32 6.12
SP820	20.00	200.00	21.962		21.997	6.10 6.10
SP840	20.00	220.00	23.182		23.217	6.53 6.53
SP860	20.00	240.00	24.487		24.522	6.36 6.36
SP880	20.00	260.00	25.759		25.794	6.47 6.47
SP900	20.00	280.00	27.052		27.087	5.89 5.89
SP920.8	20.00	300.00	28.248		28.238	5.01 5.01
SP940	20.00	320.00	29.445		29.480	6.15 6.15
SP960	20.00	340.00	30.674		30.709	6.20 6.20
SP980	20.00	360.00	31.914		31.949	6.32 6.32
SP1000	20.00	380.00	33.178		33.213	6.13 6.13
SP1020	20.00	400.00	34.404		34.439	6.10 6.10
SP1029.5	9.50	409.50	34.985		35.020	10.38 10.38
SP1040	10.50	420.00	35.655		35.690	6.31 6.31
SP1060	20.00	440.00	36.917		36.952	6.08 6.08
SP1080	20.00	460.00	38.133		38.168	6.53 6.53
SP1100	20.00	480.00	39.438		39.473	5.92 5.92
SP1120	20.00	500.00	40.621		40.656	4.64 4.64
SP1130.4	18.80	518.80	41.578		41.584	8.97 8.97
SP1160	20.00	540.00	42.343		42.378	4.10 4.10
SP1170.7	15.30	555.30	43.088		43.021	8.70 8.70
SP1200	20.00	580.00	43.893		43.928	4.06 4.06
SP1220	20.00	600.00	44.704		44.739	4.22 4.22
SP1240	20.00	620.00	45.548		45.583	3.96 3.96
SP1260	20.00	640.00	46.340		46.375	4.05 4.05
SP1280	20.00	660.00	47.149		47.184	3.90 3.90
SP1300	20.00	680.00	47.928		47.963	3.93 3.93
SP1320	20.00	700.00	48.713		48.748	4.03 4.03
SP1340	20.00	720.00	49.519		49.554	3.81 3.81
SP1360	20.00	740.00	50.281		50.316	3.94 3.94
SP1380	20.00	760.00	51.068		51.103	4.10 4.10
SP1400.6	20.00	780.00	52.887		52.922	9.99 9.99
SP1420	15.40	800.00	52.683		52.718	4.99 4.99
SP1430.1	10.90	810.90	53.637		53.672	0.00 0.00
SP1460.2	20.00	840.00	54.258		54.283	10.00 10.00
SP1480	16.80	860.00	55.017		55.052	0.52 0.52
SP1490.1	16.10	876.10	55.616		55.651	3.70 3.70
SP1500.1	3.10	883.10	56.062		56.096	4.49 4.49

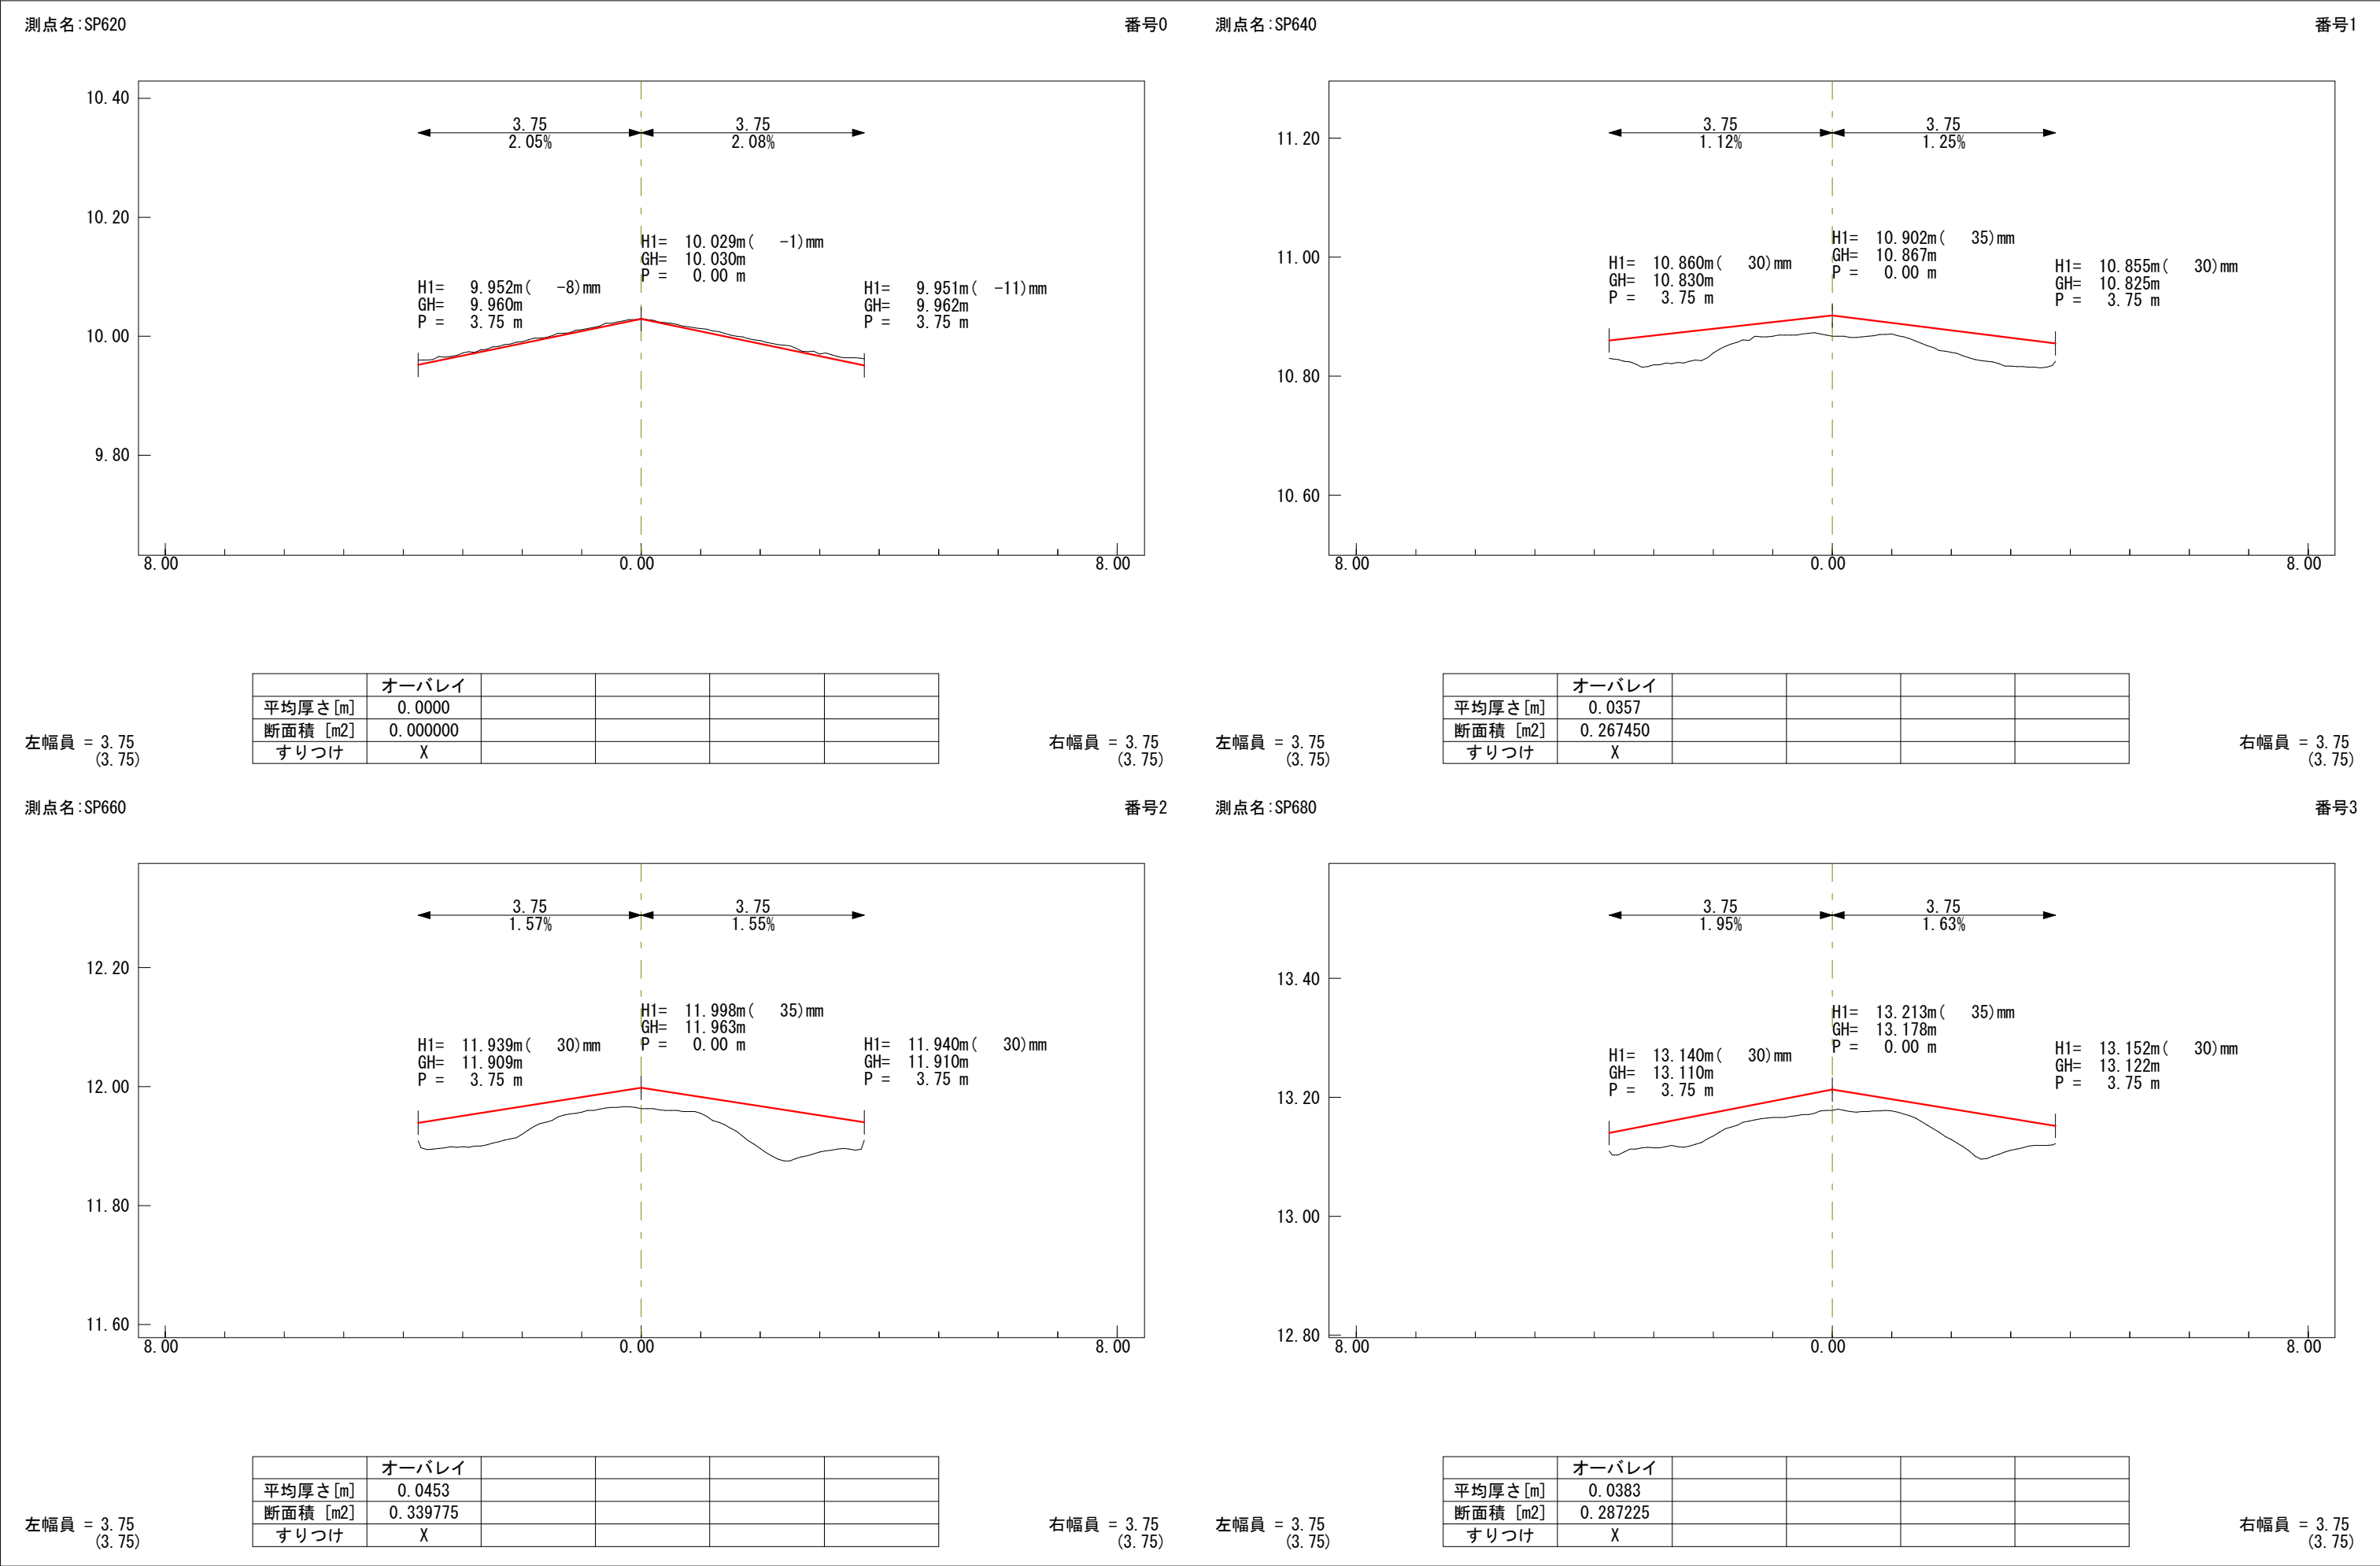


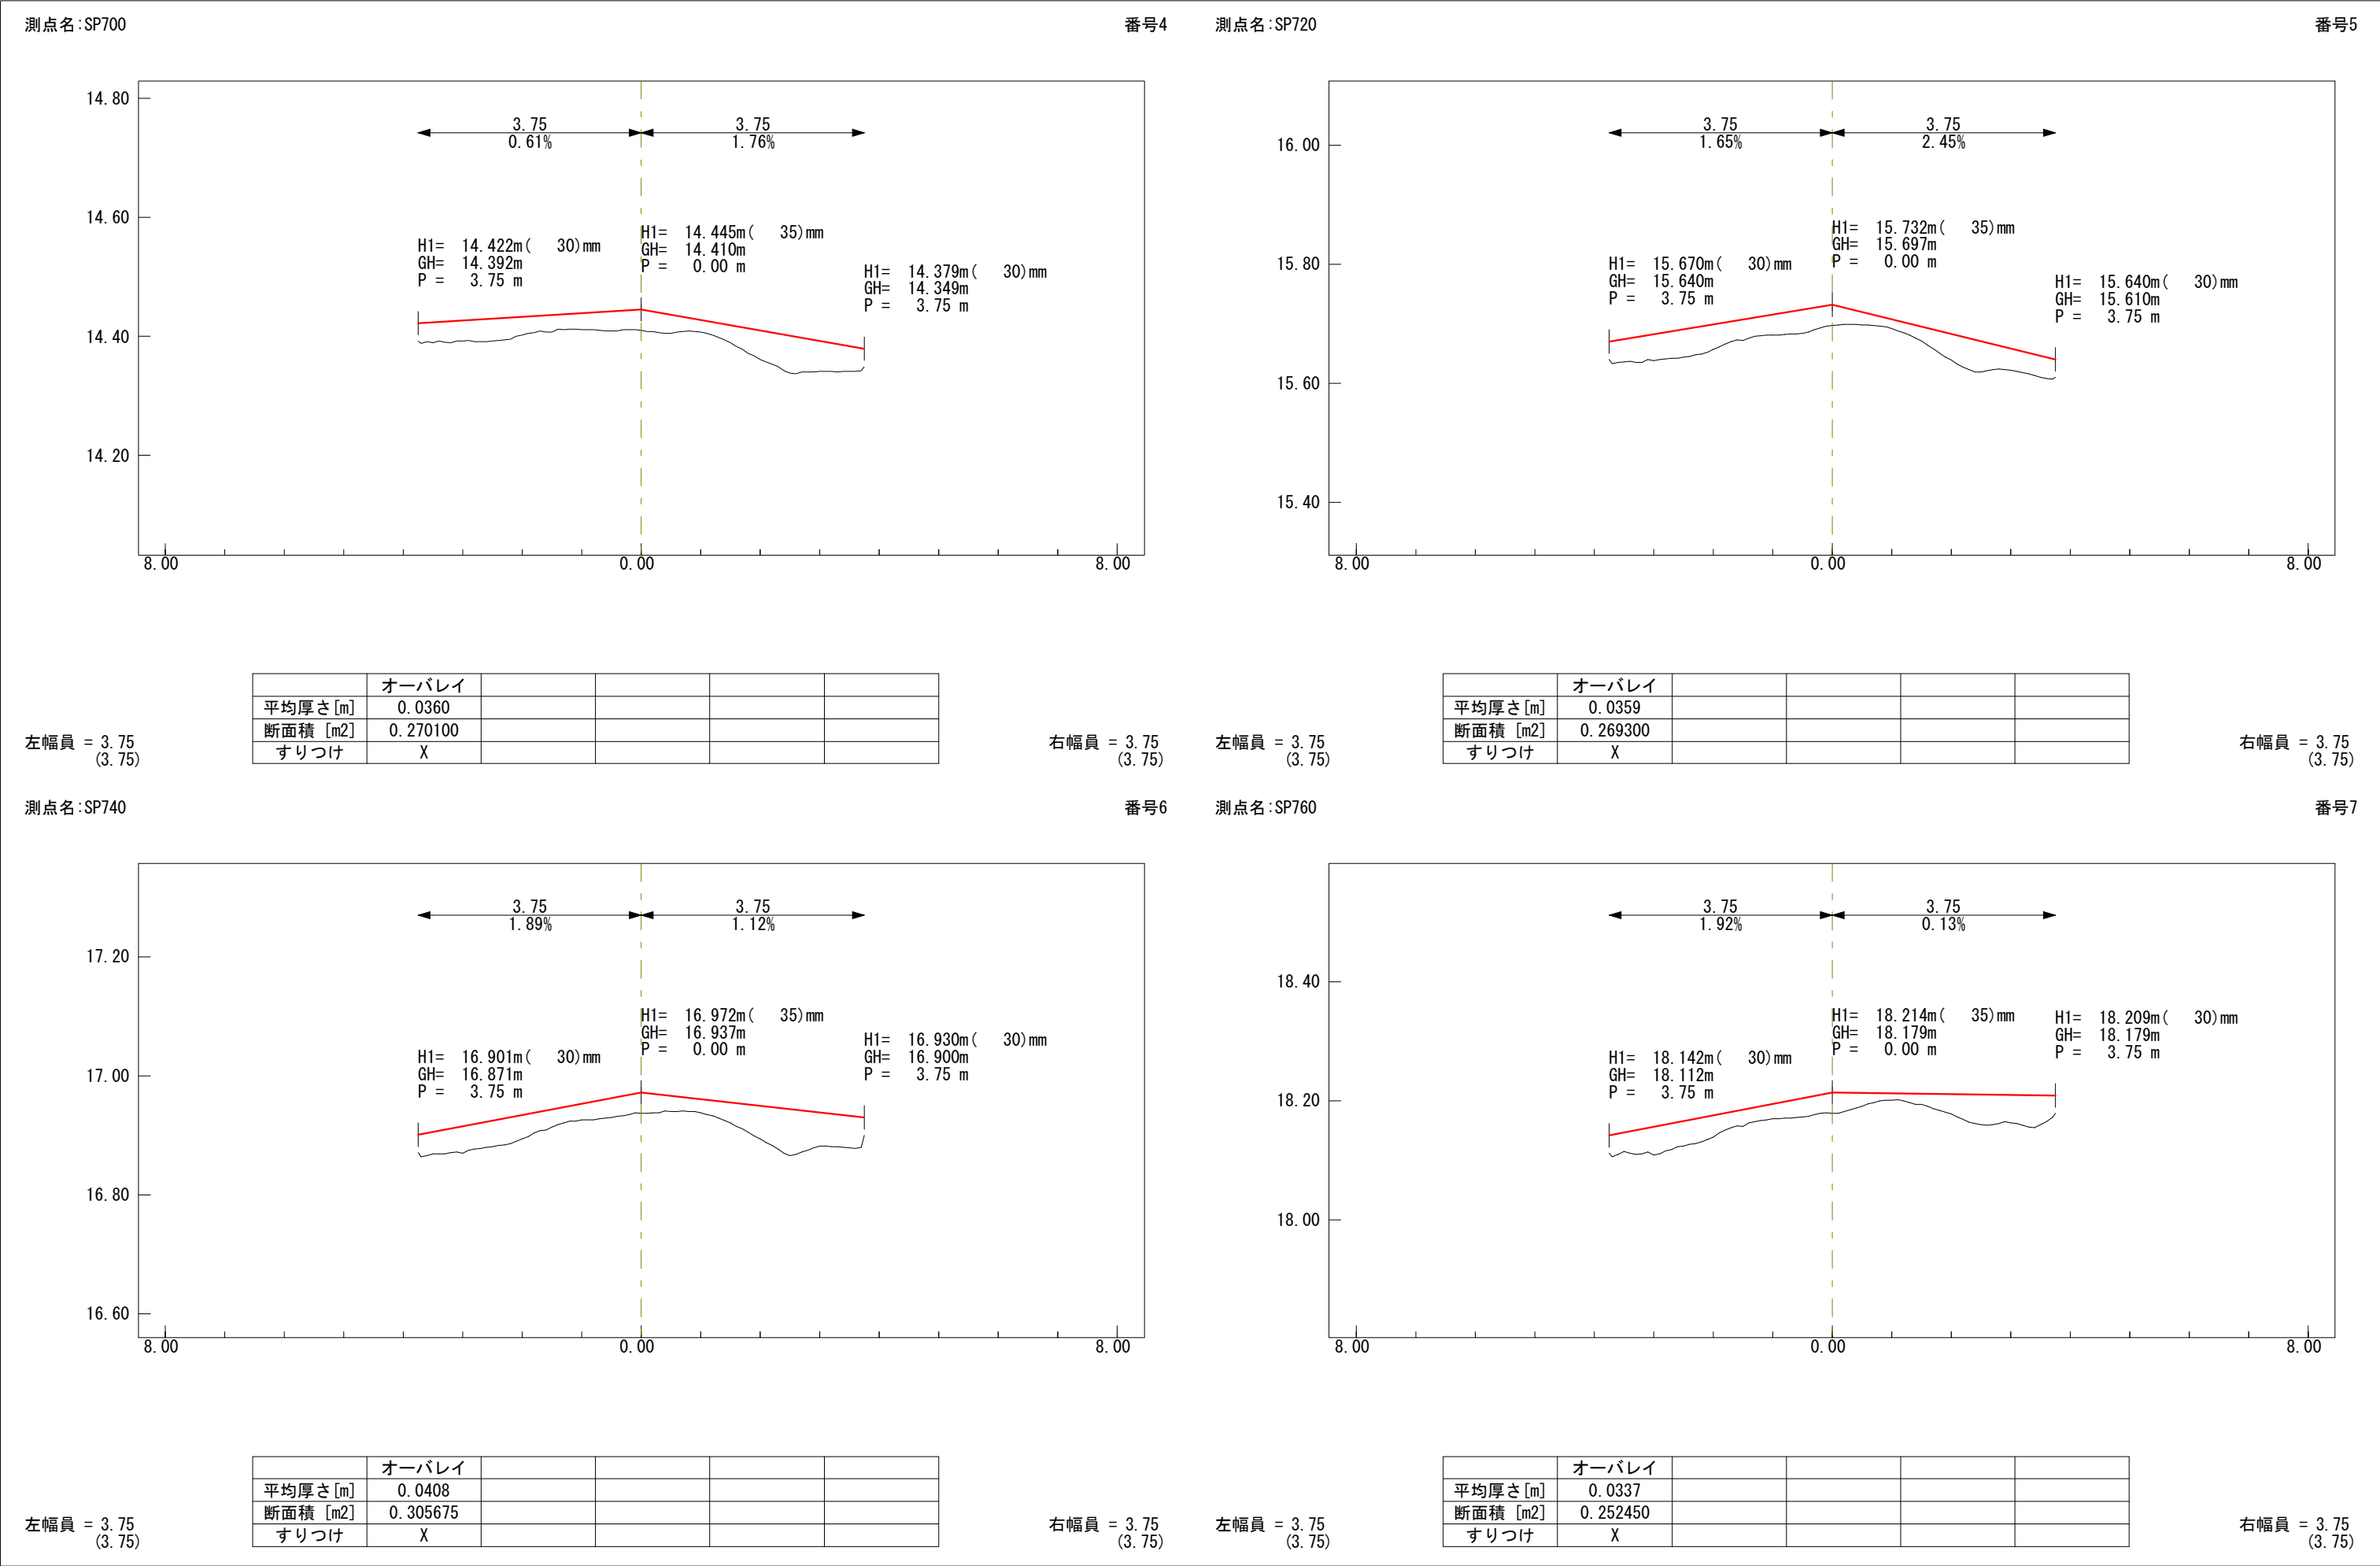


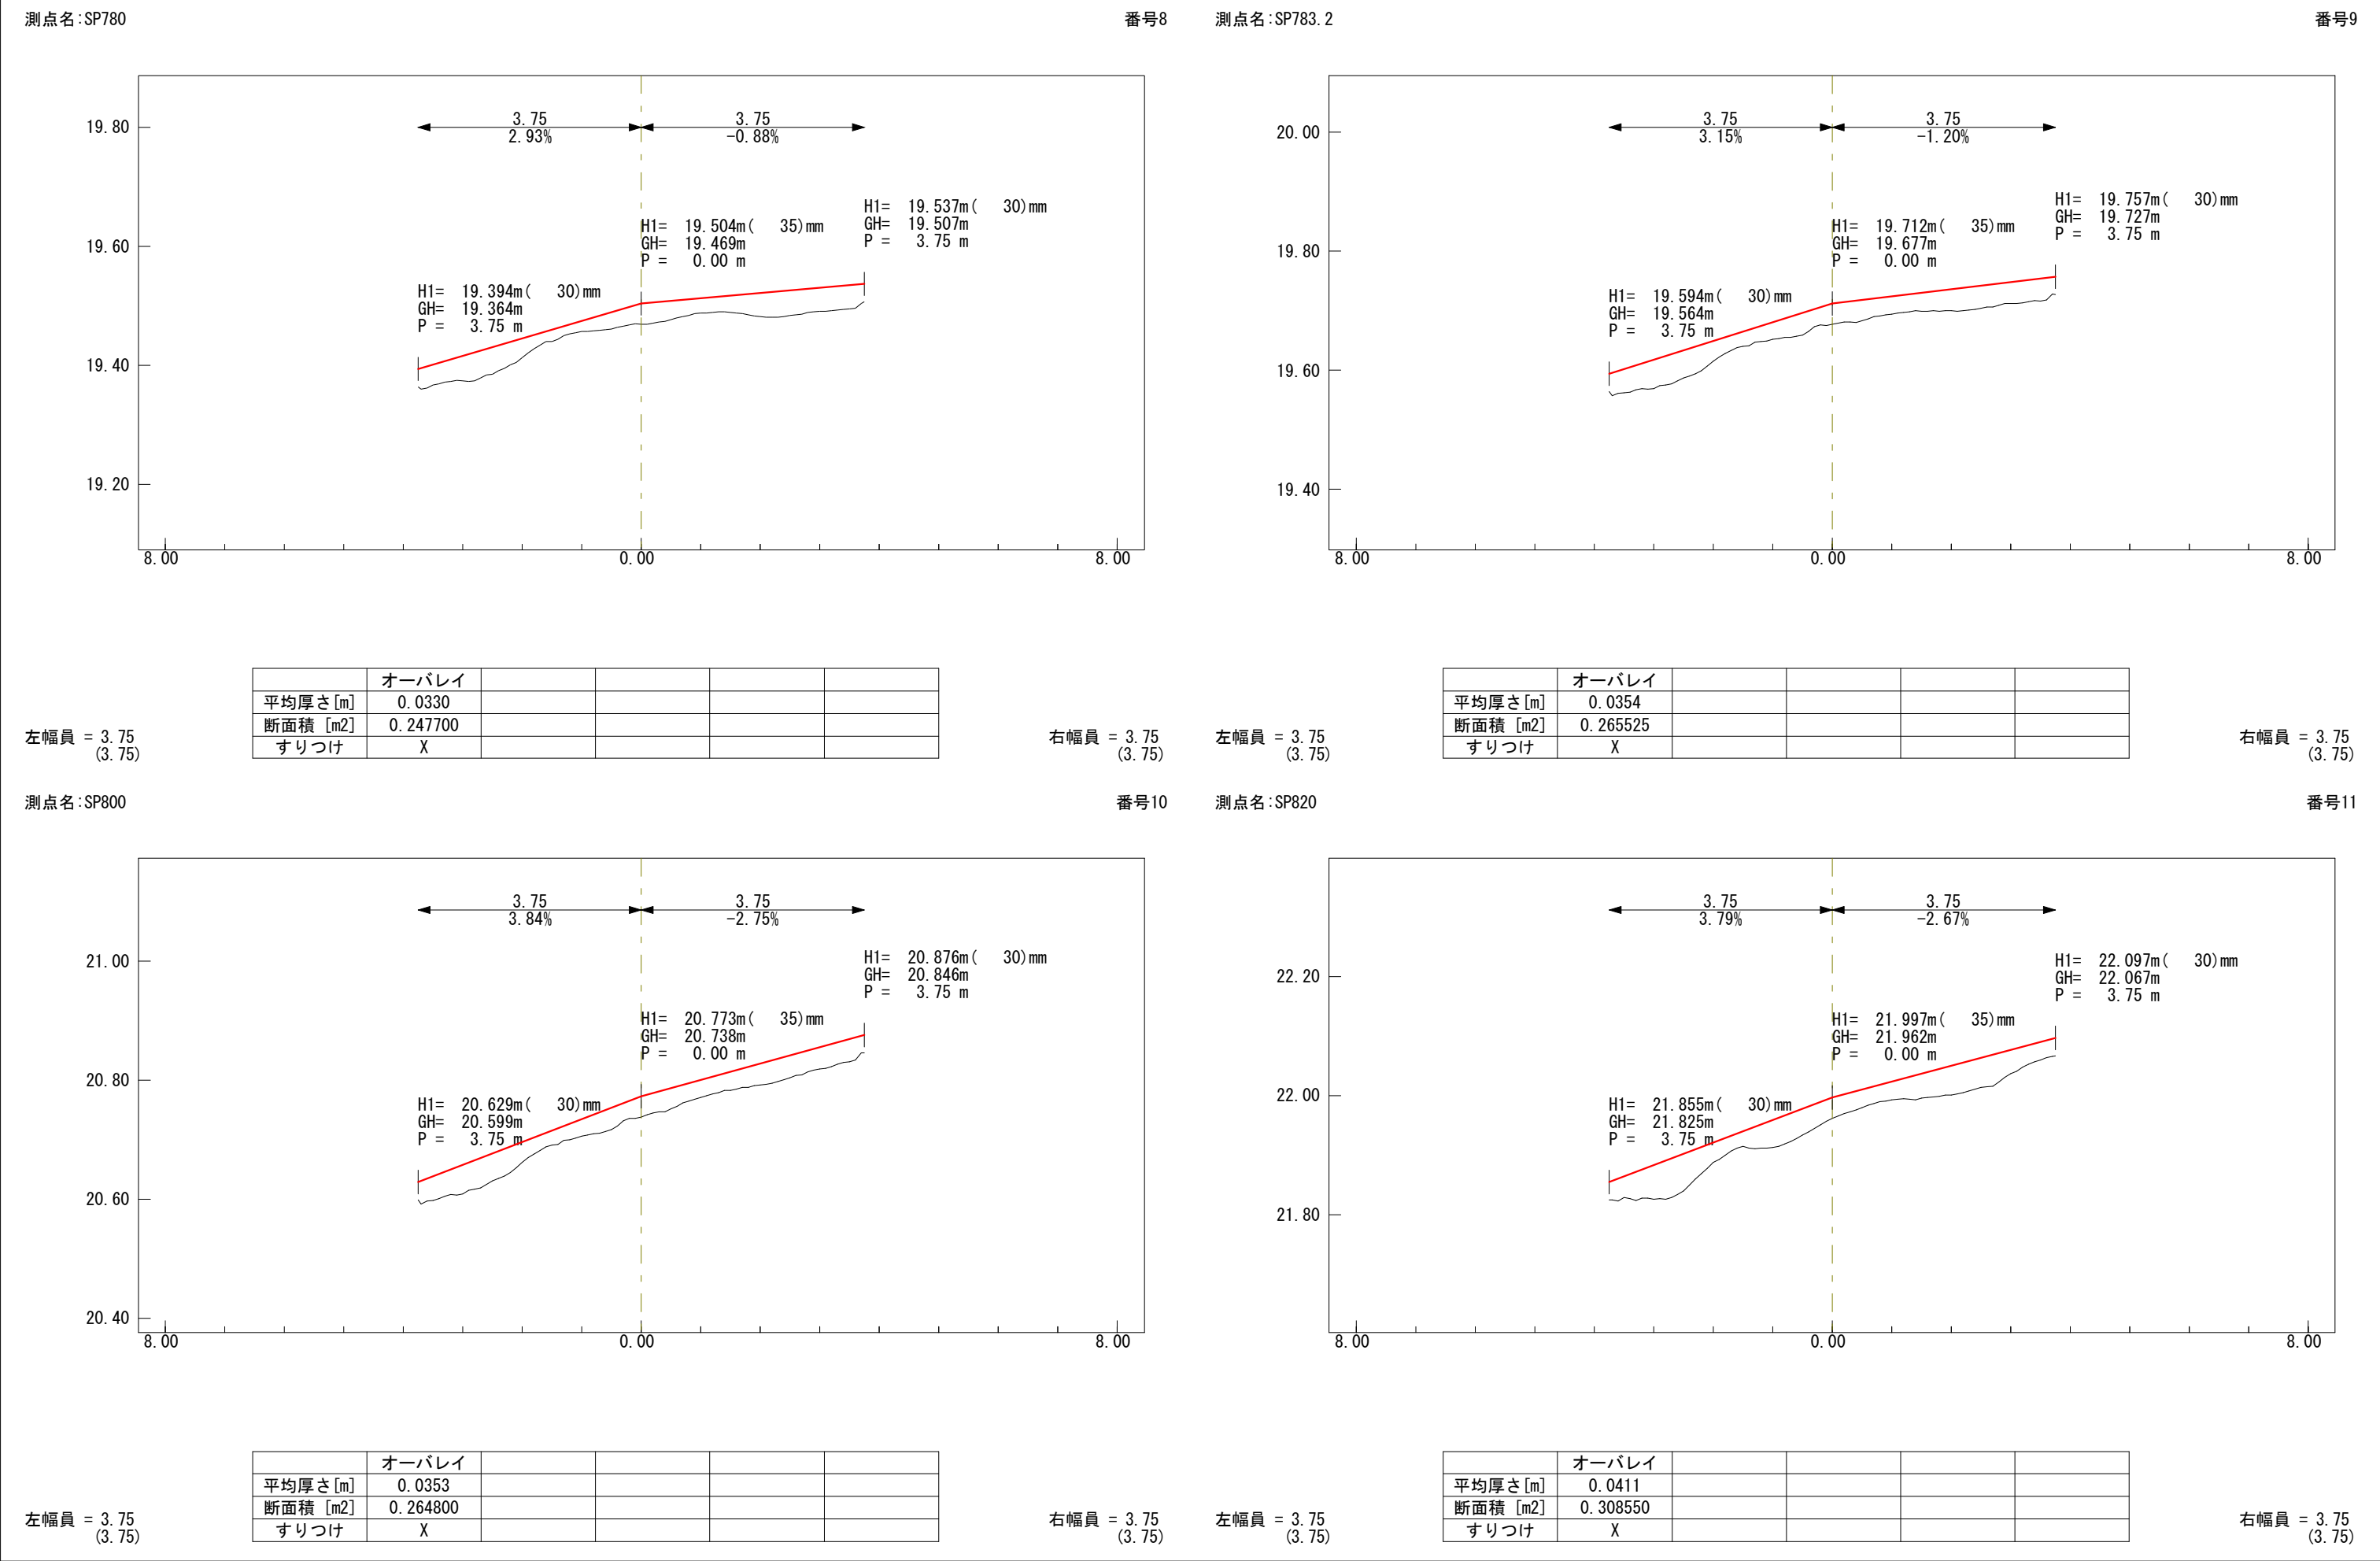


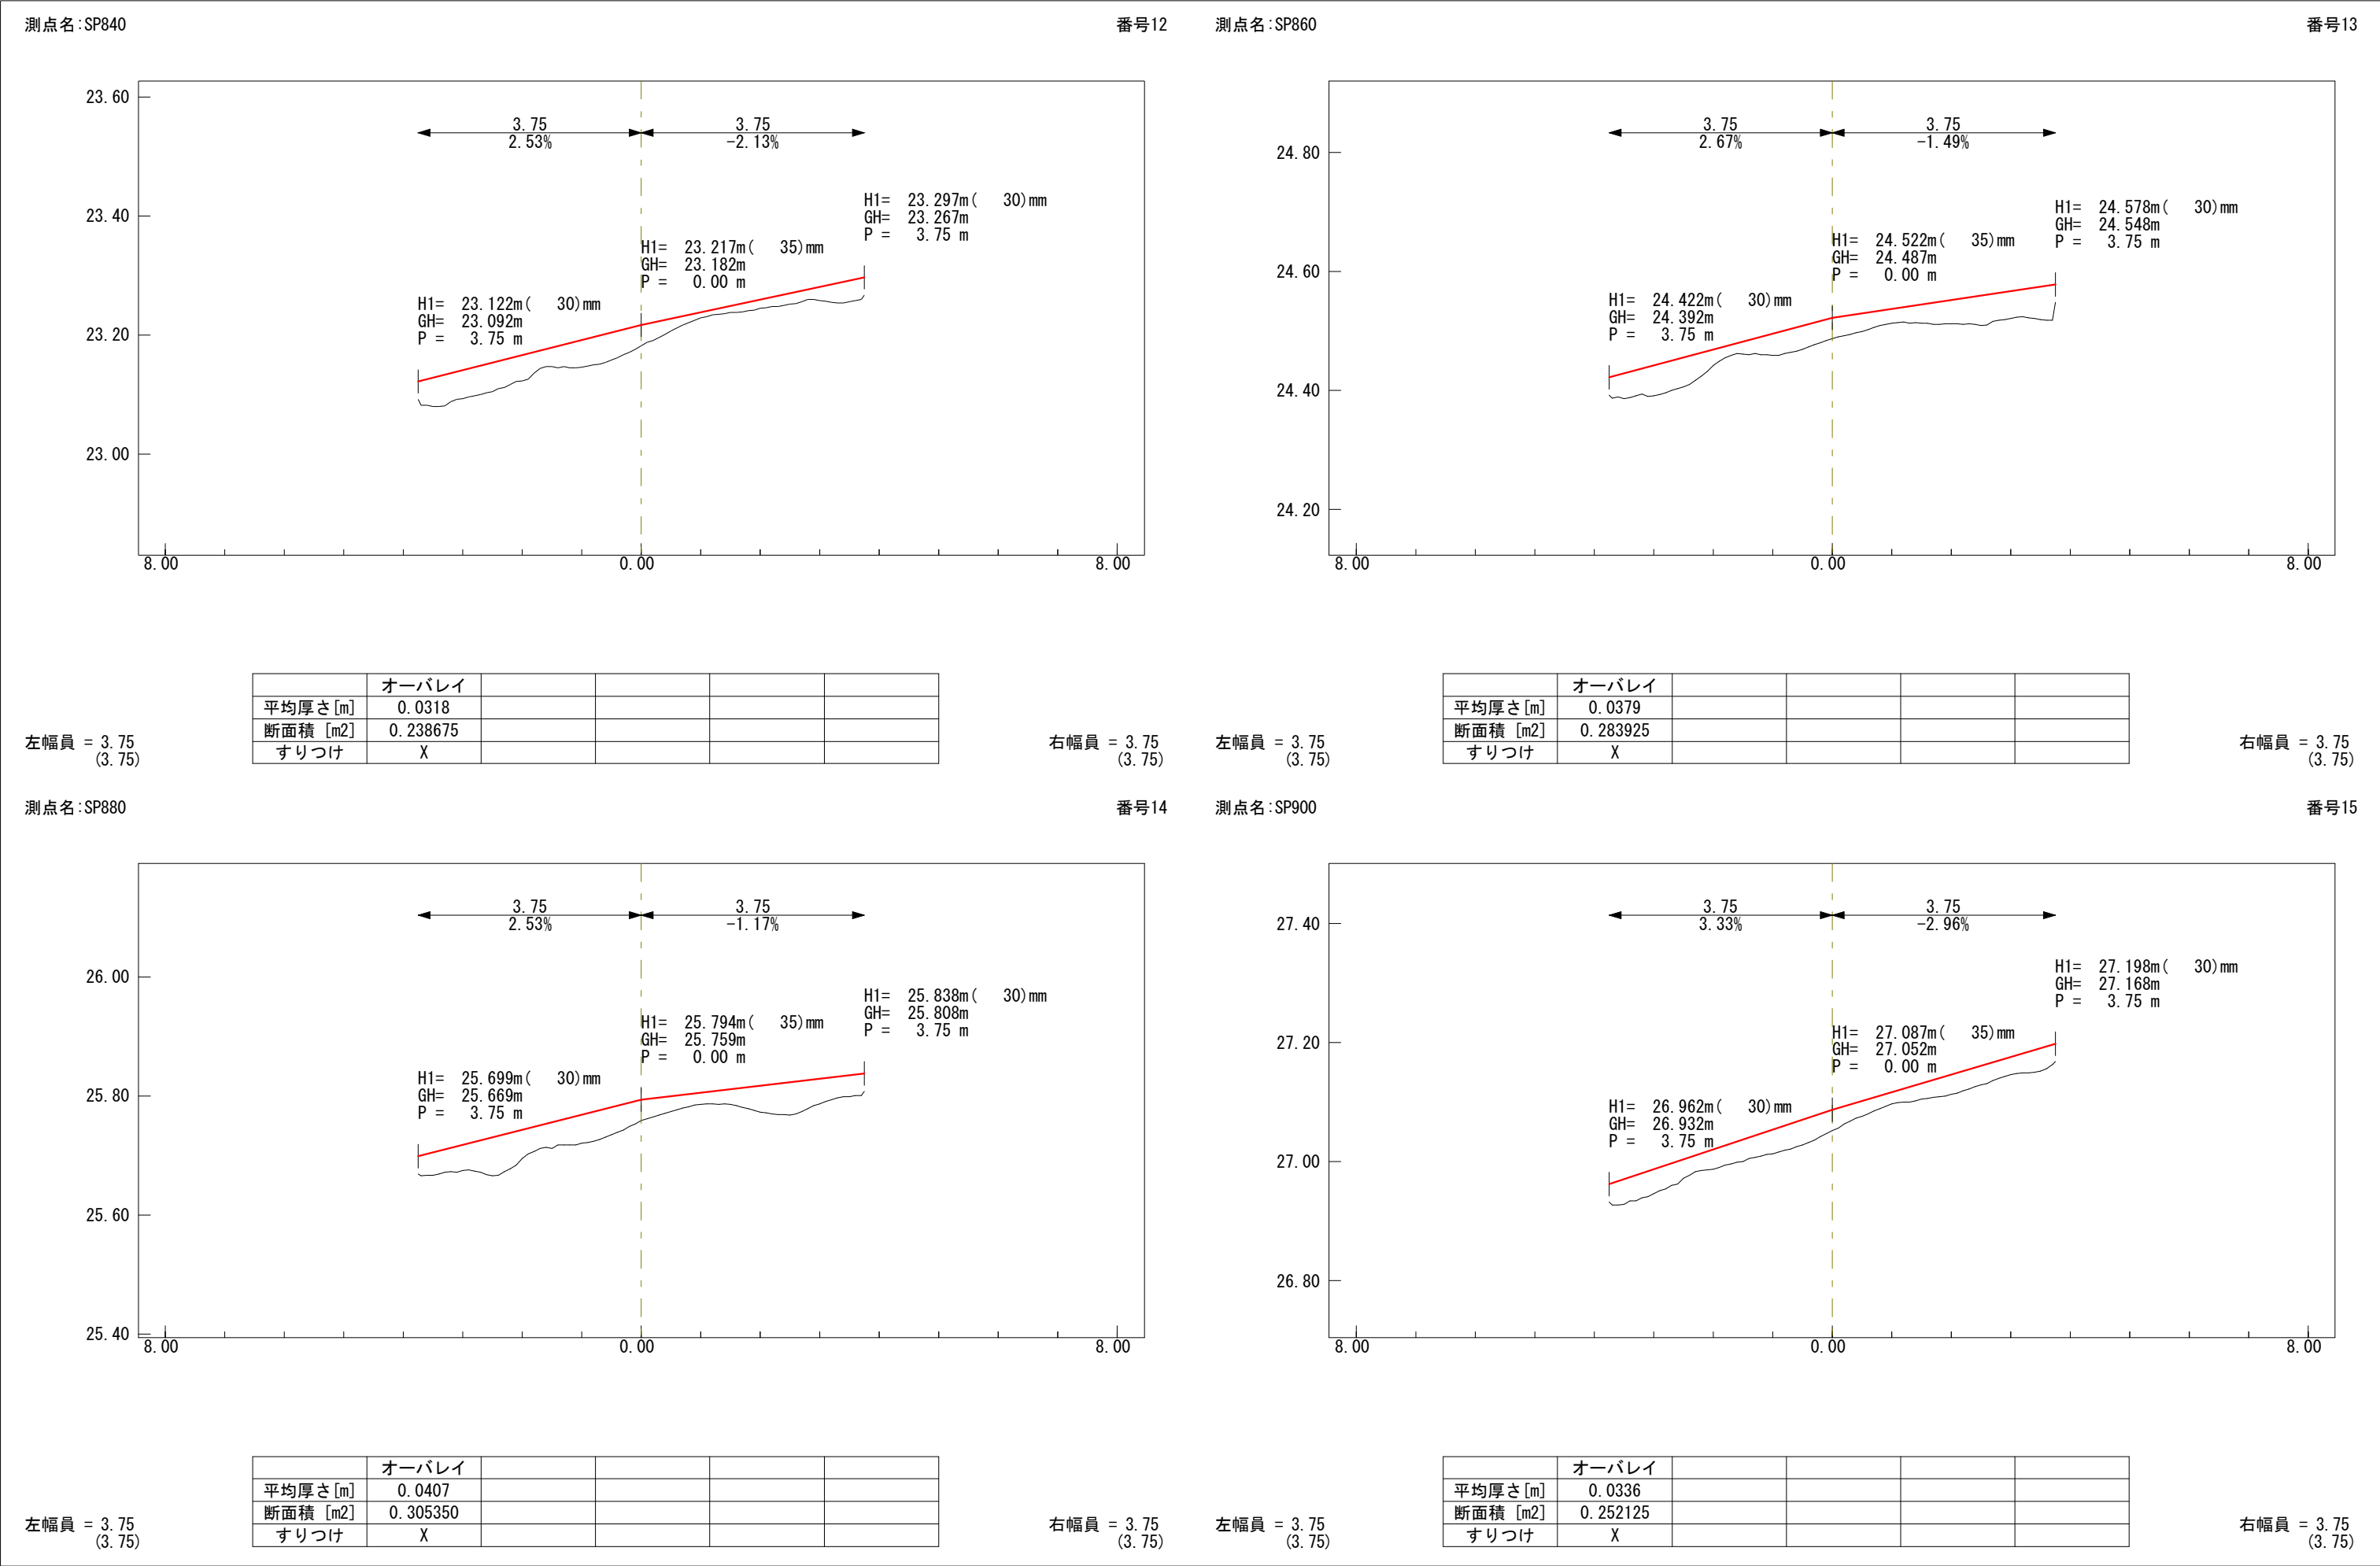


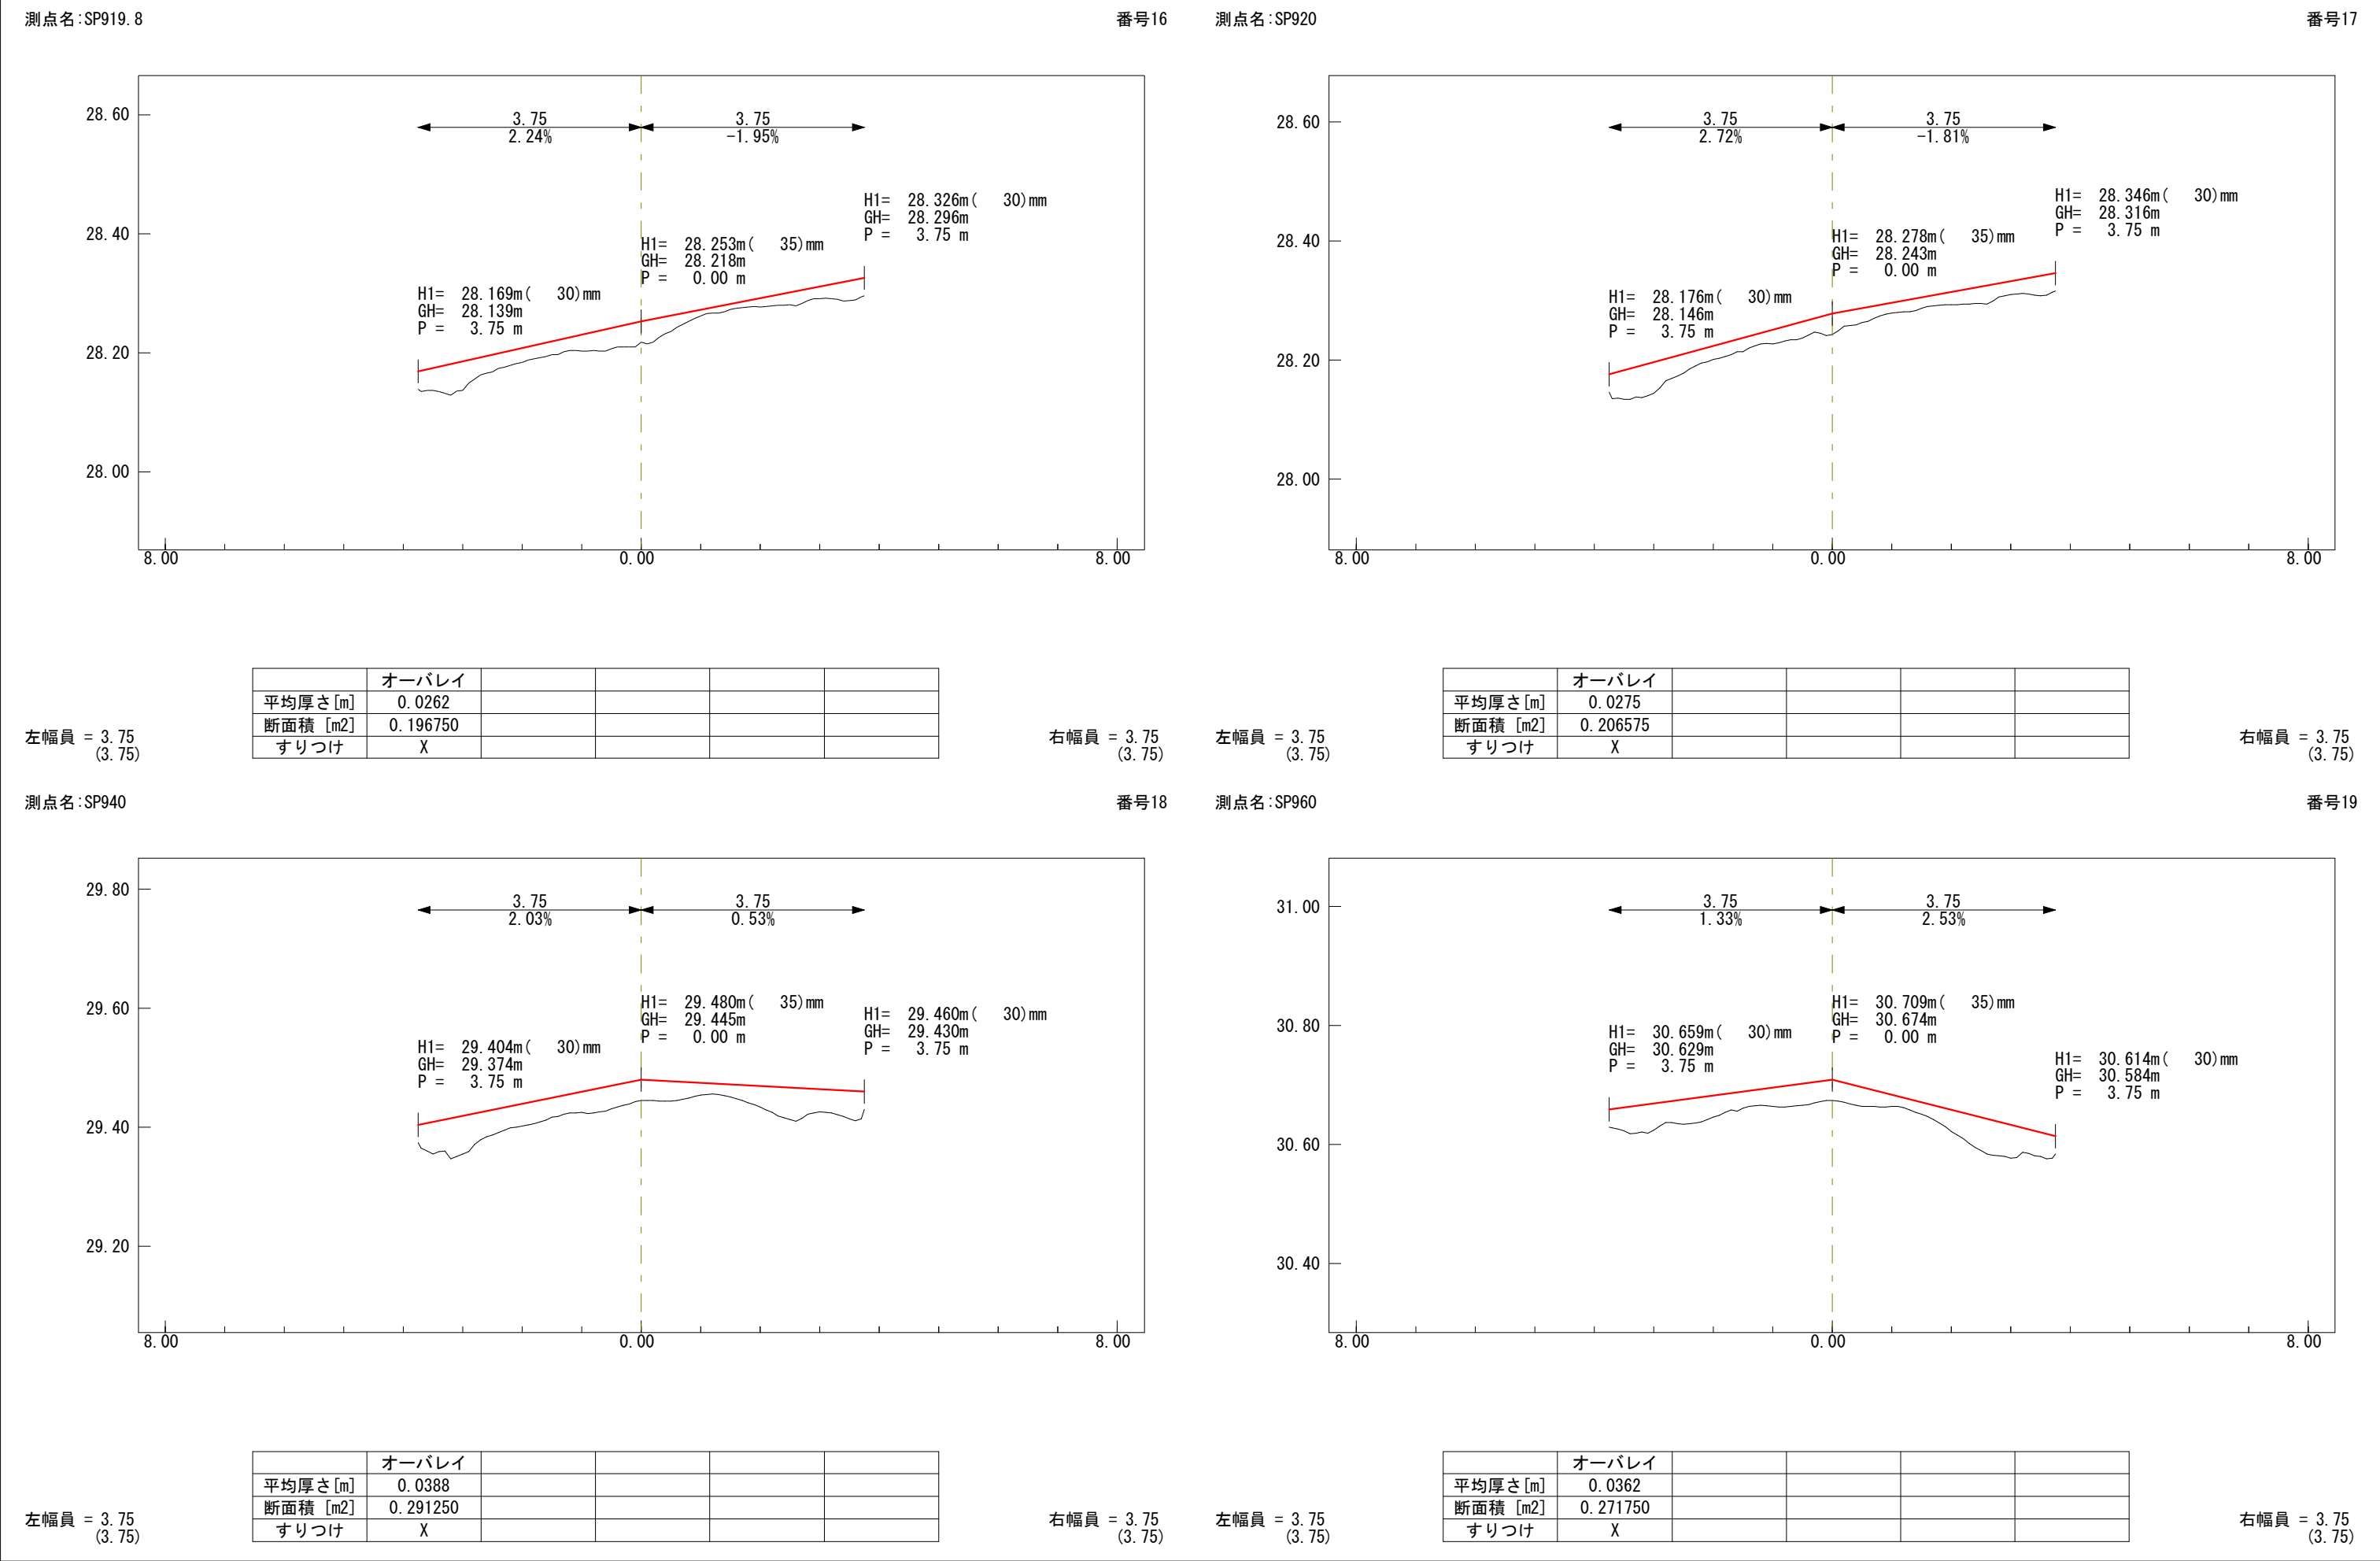


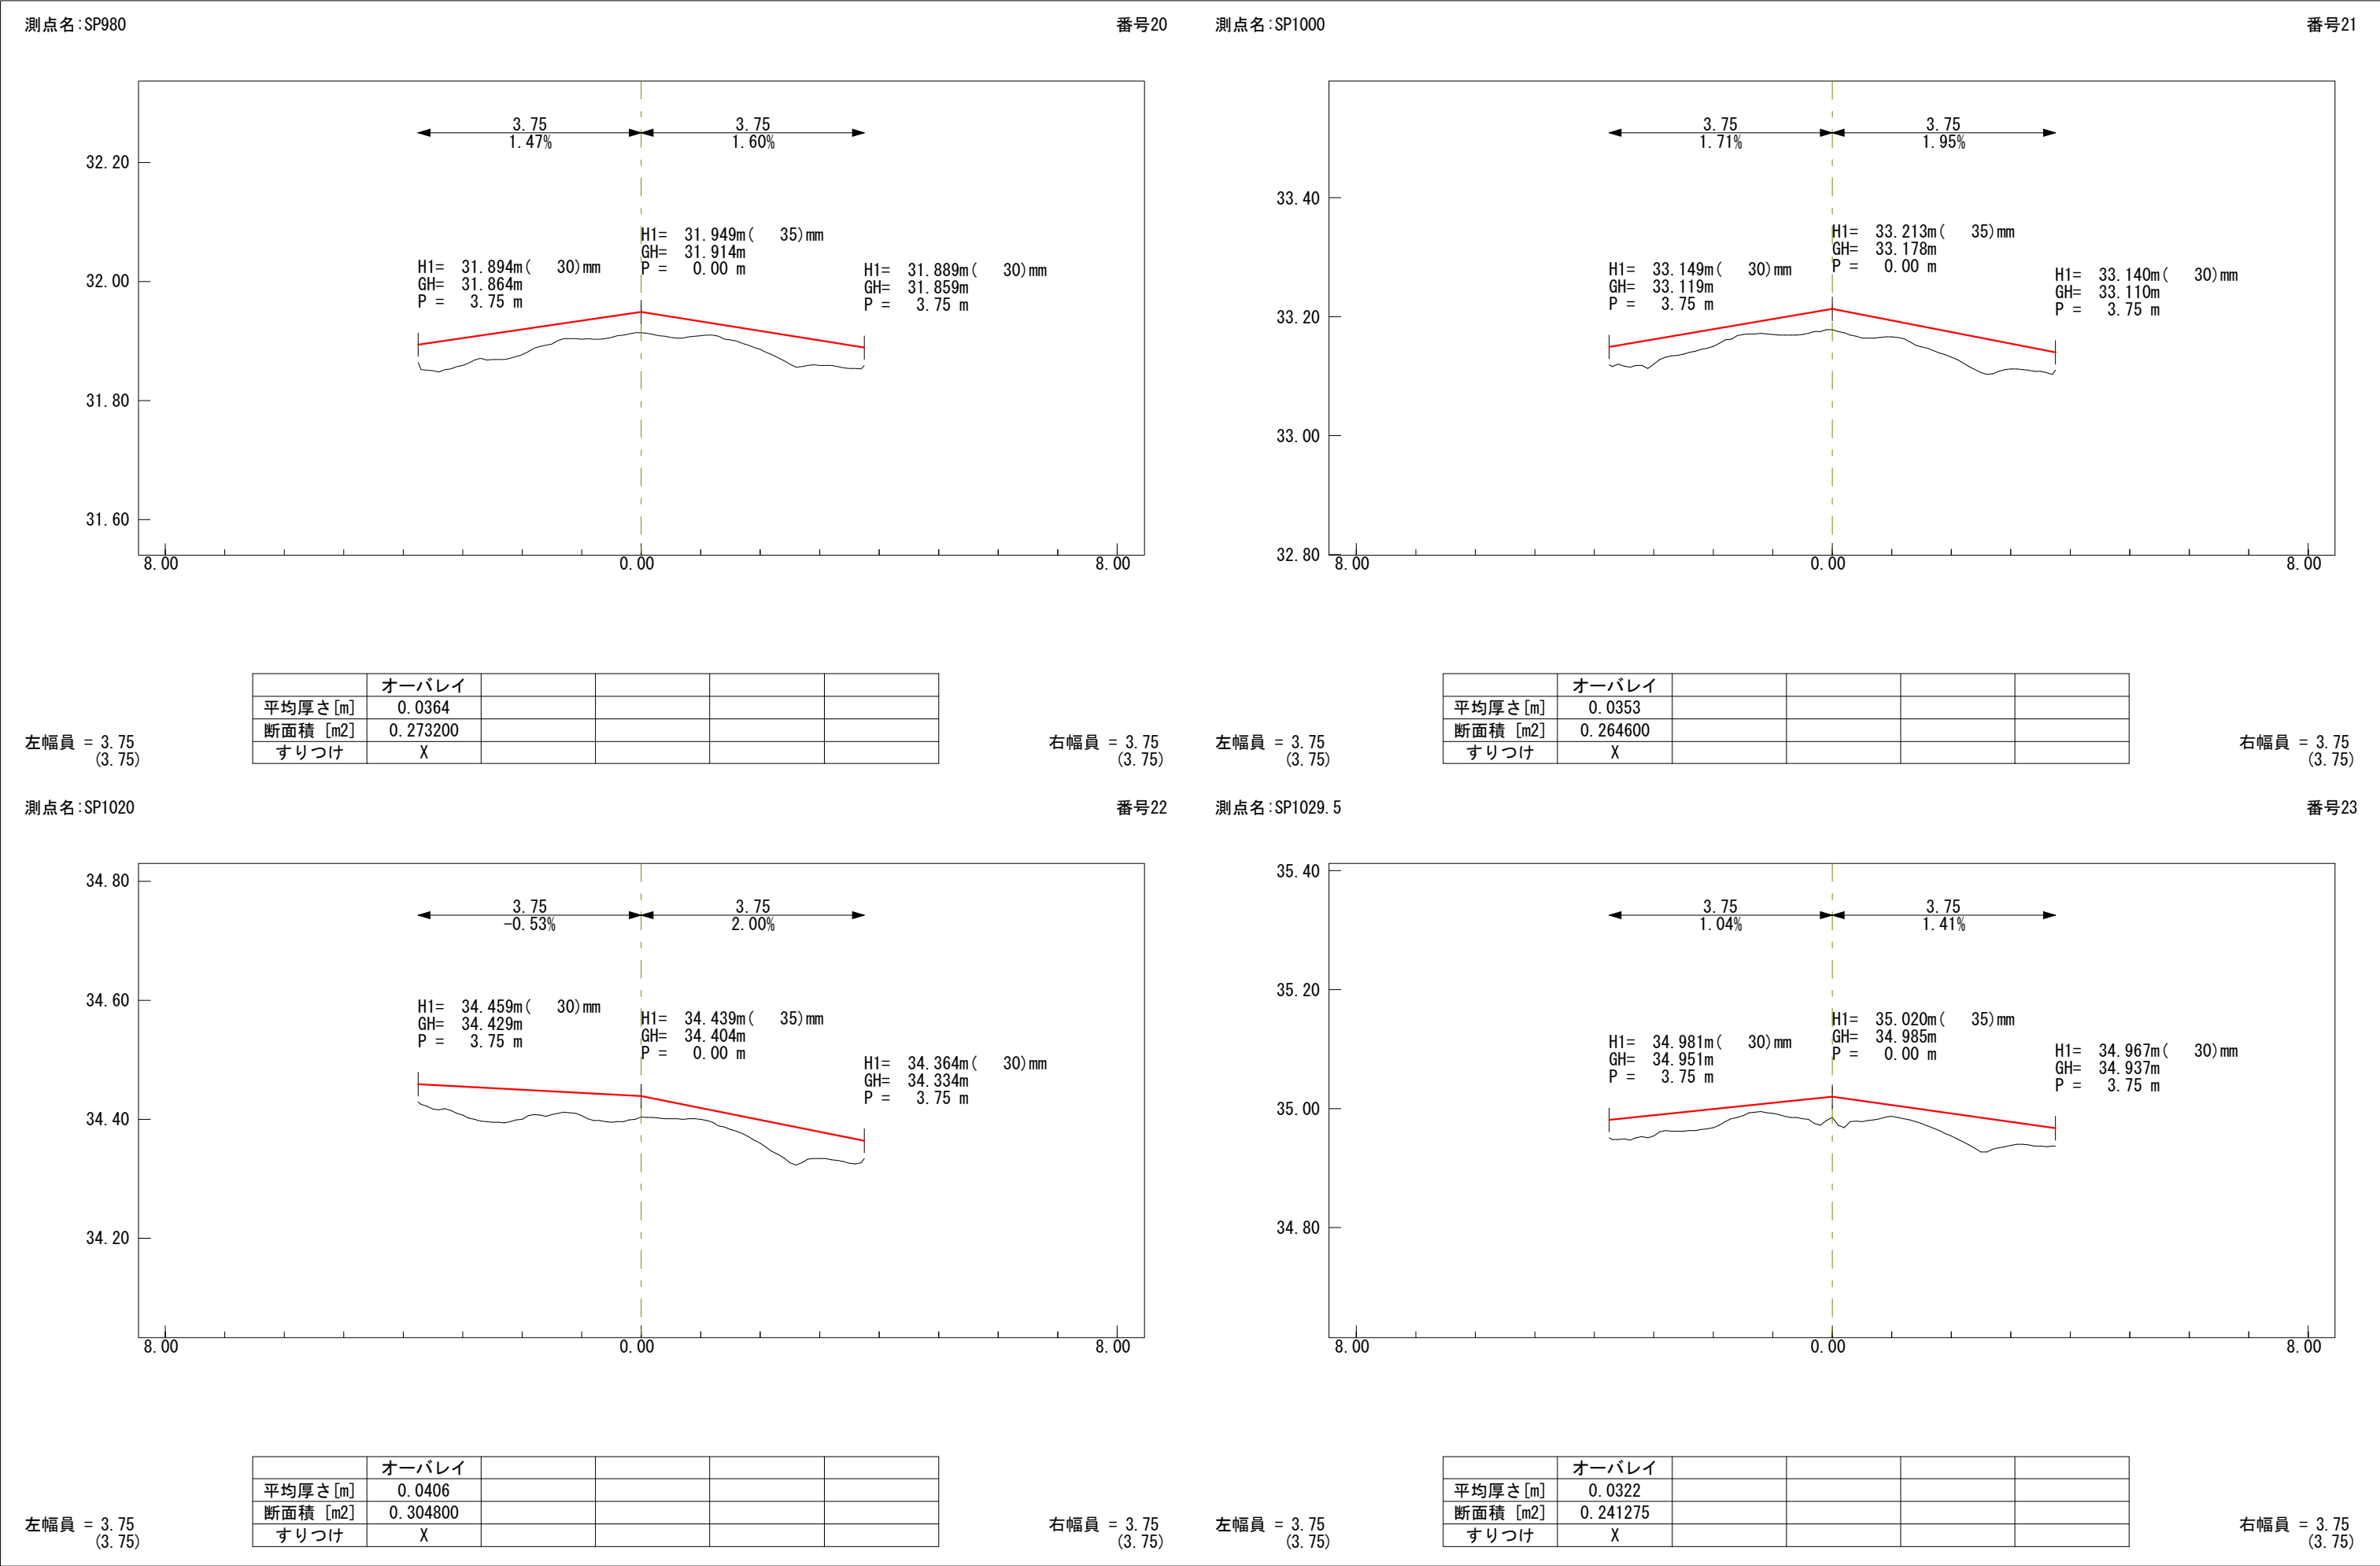


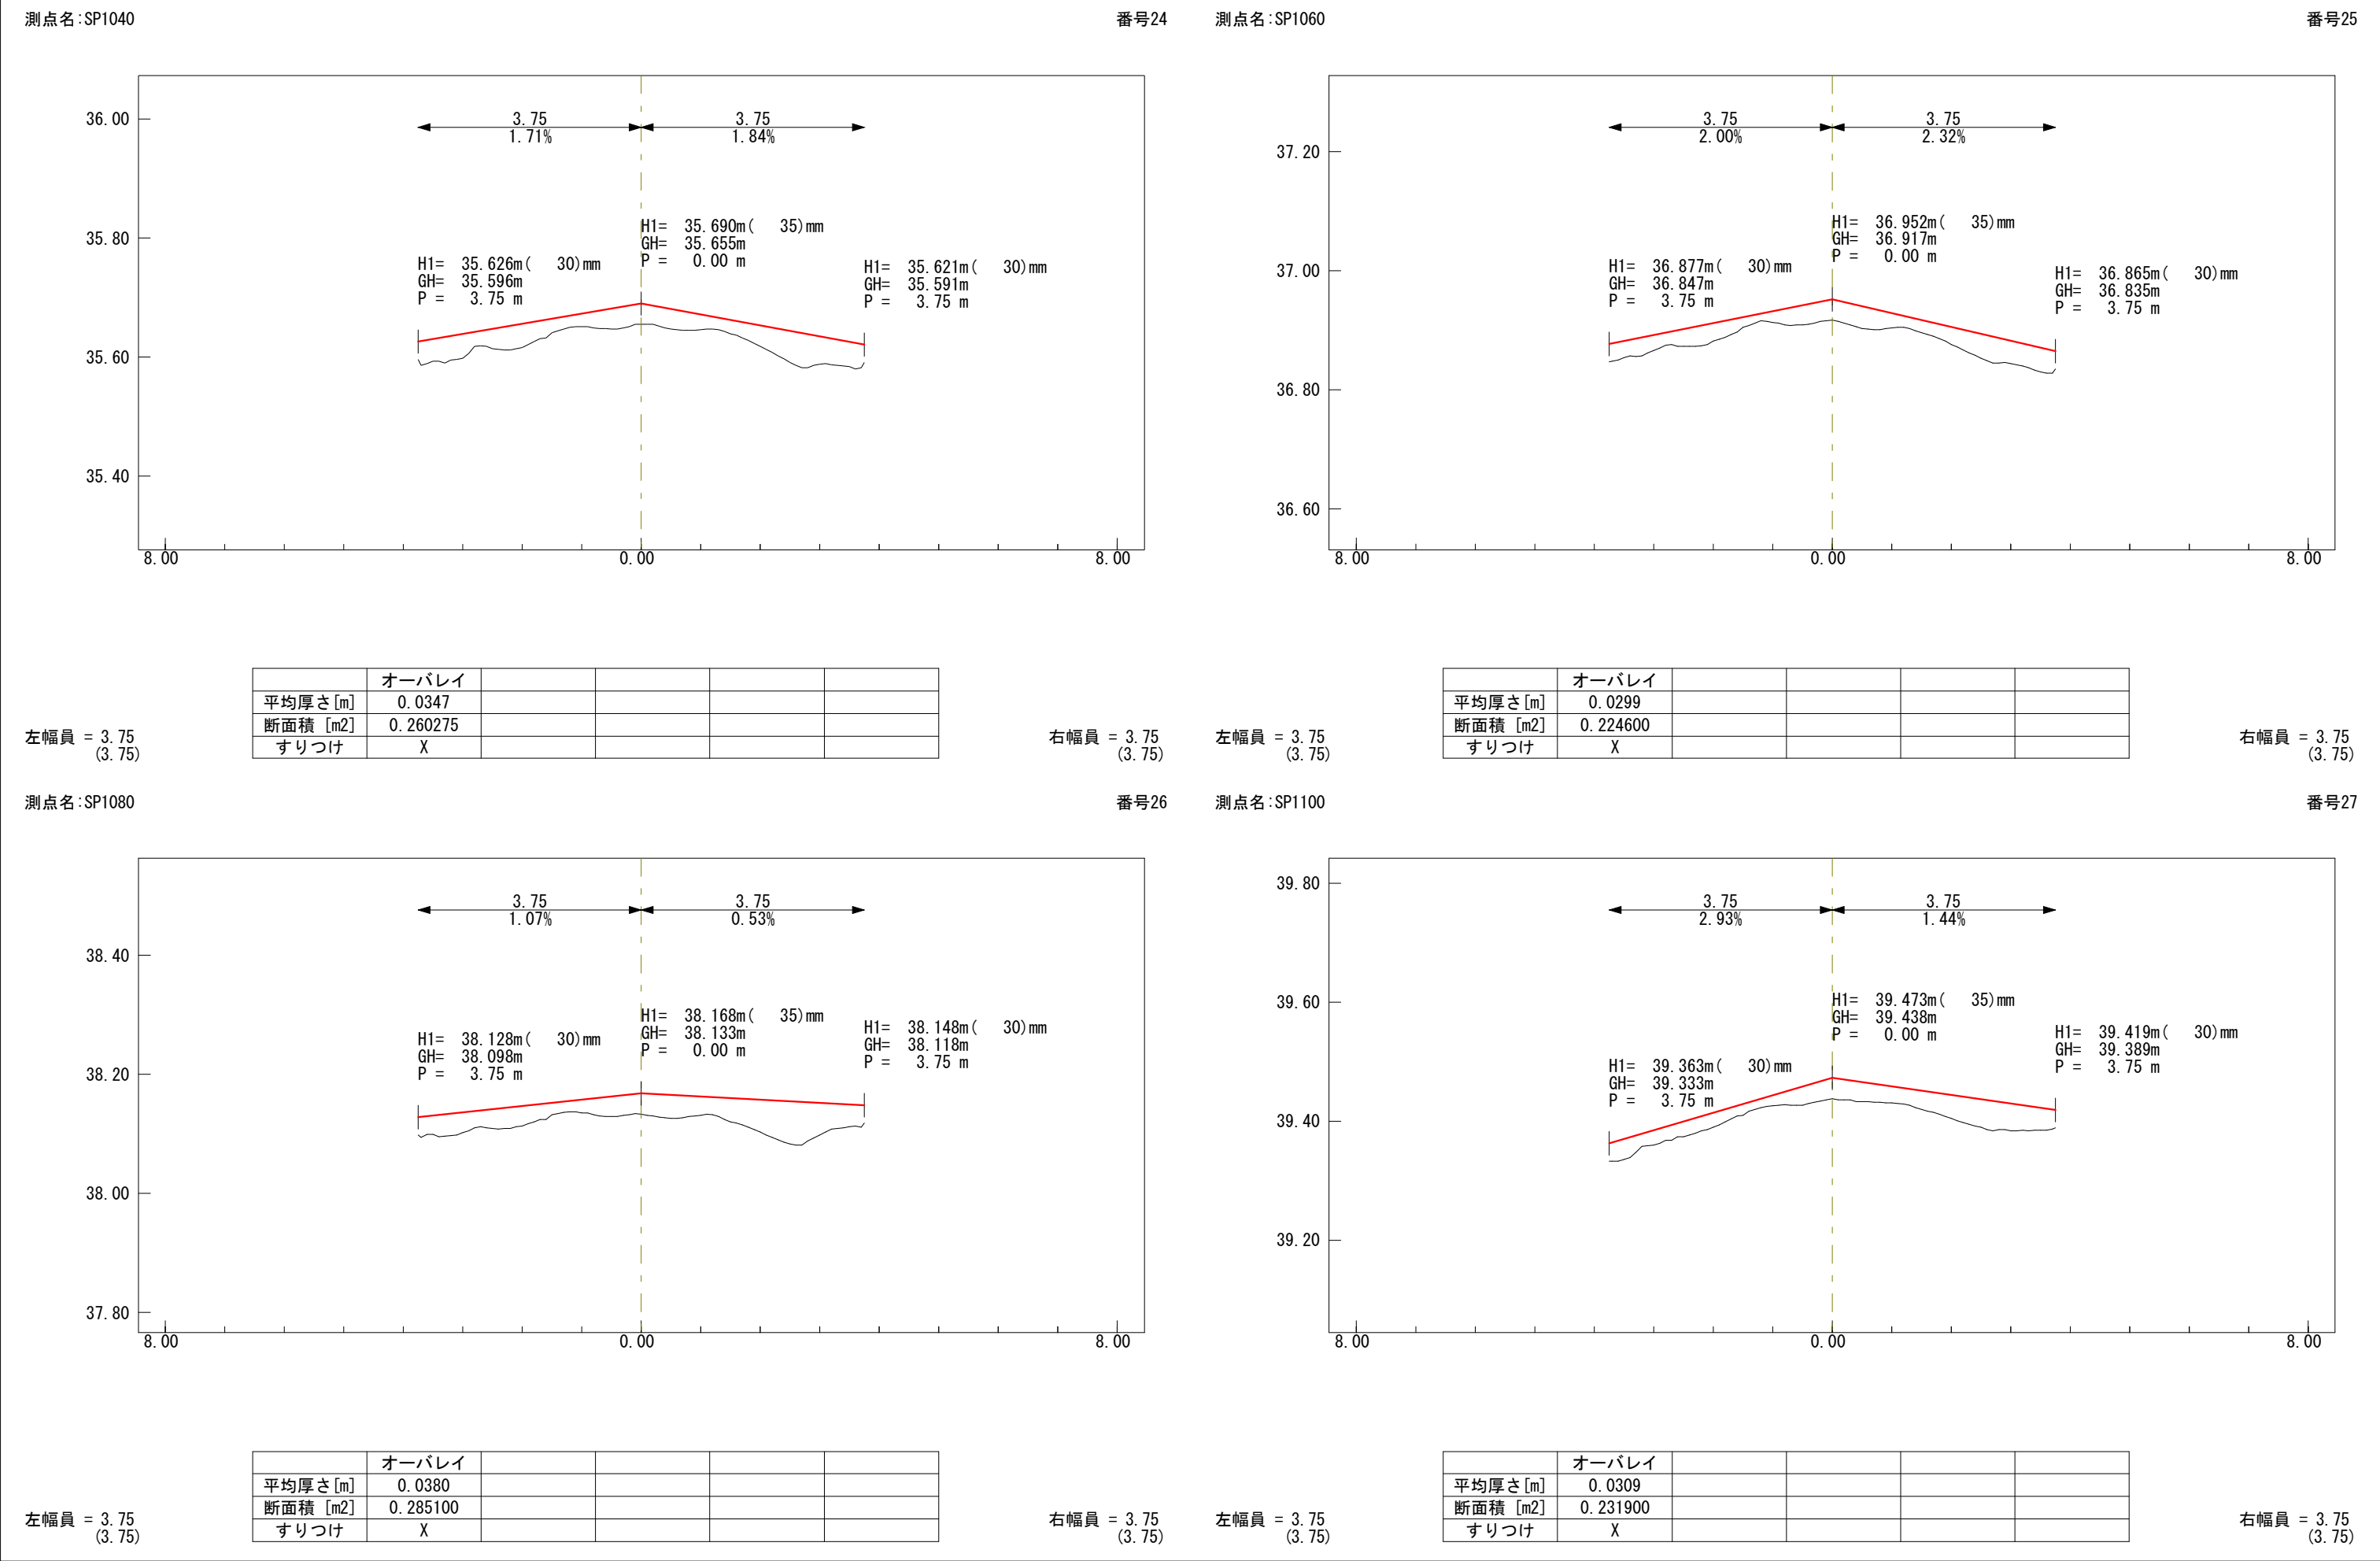


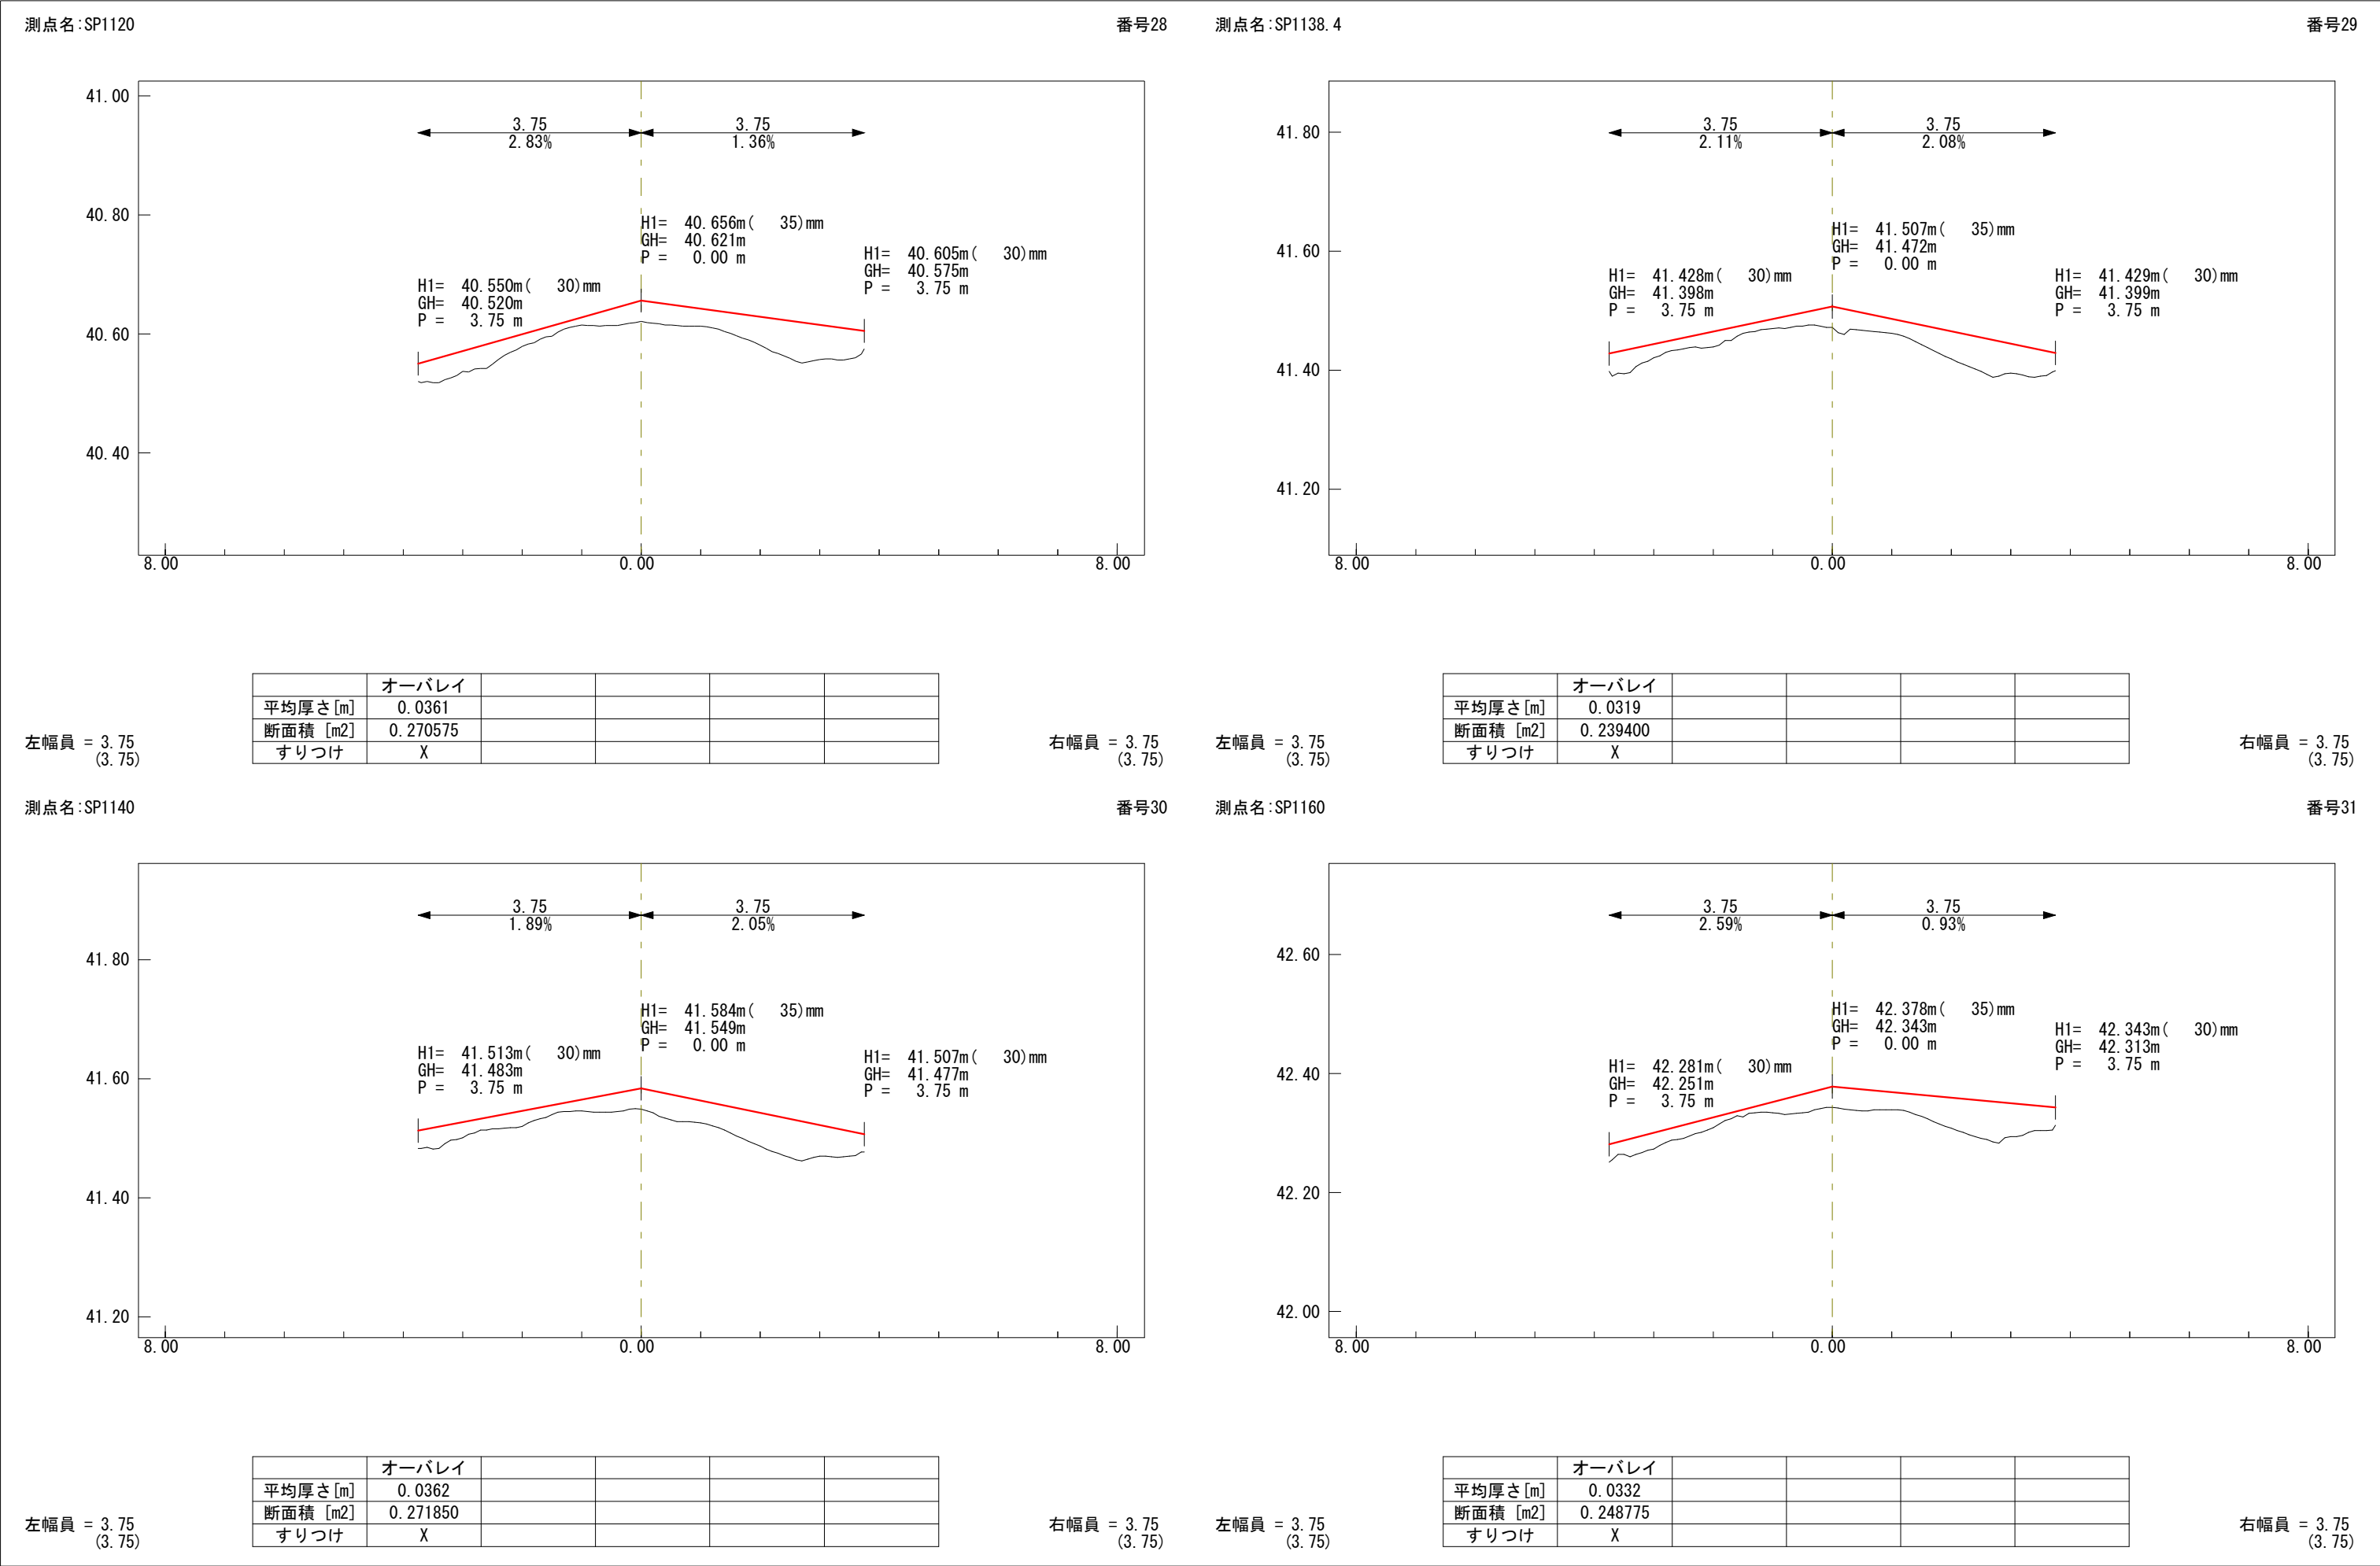


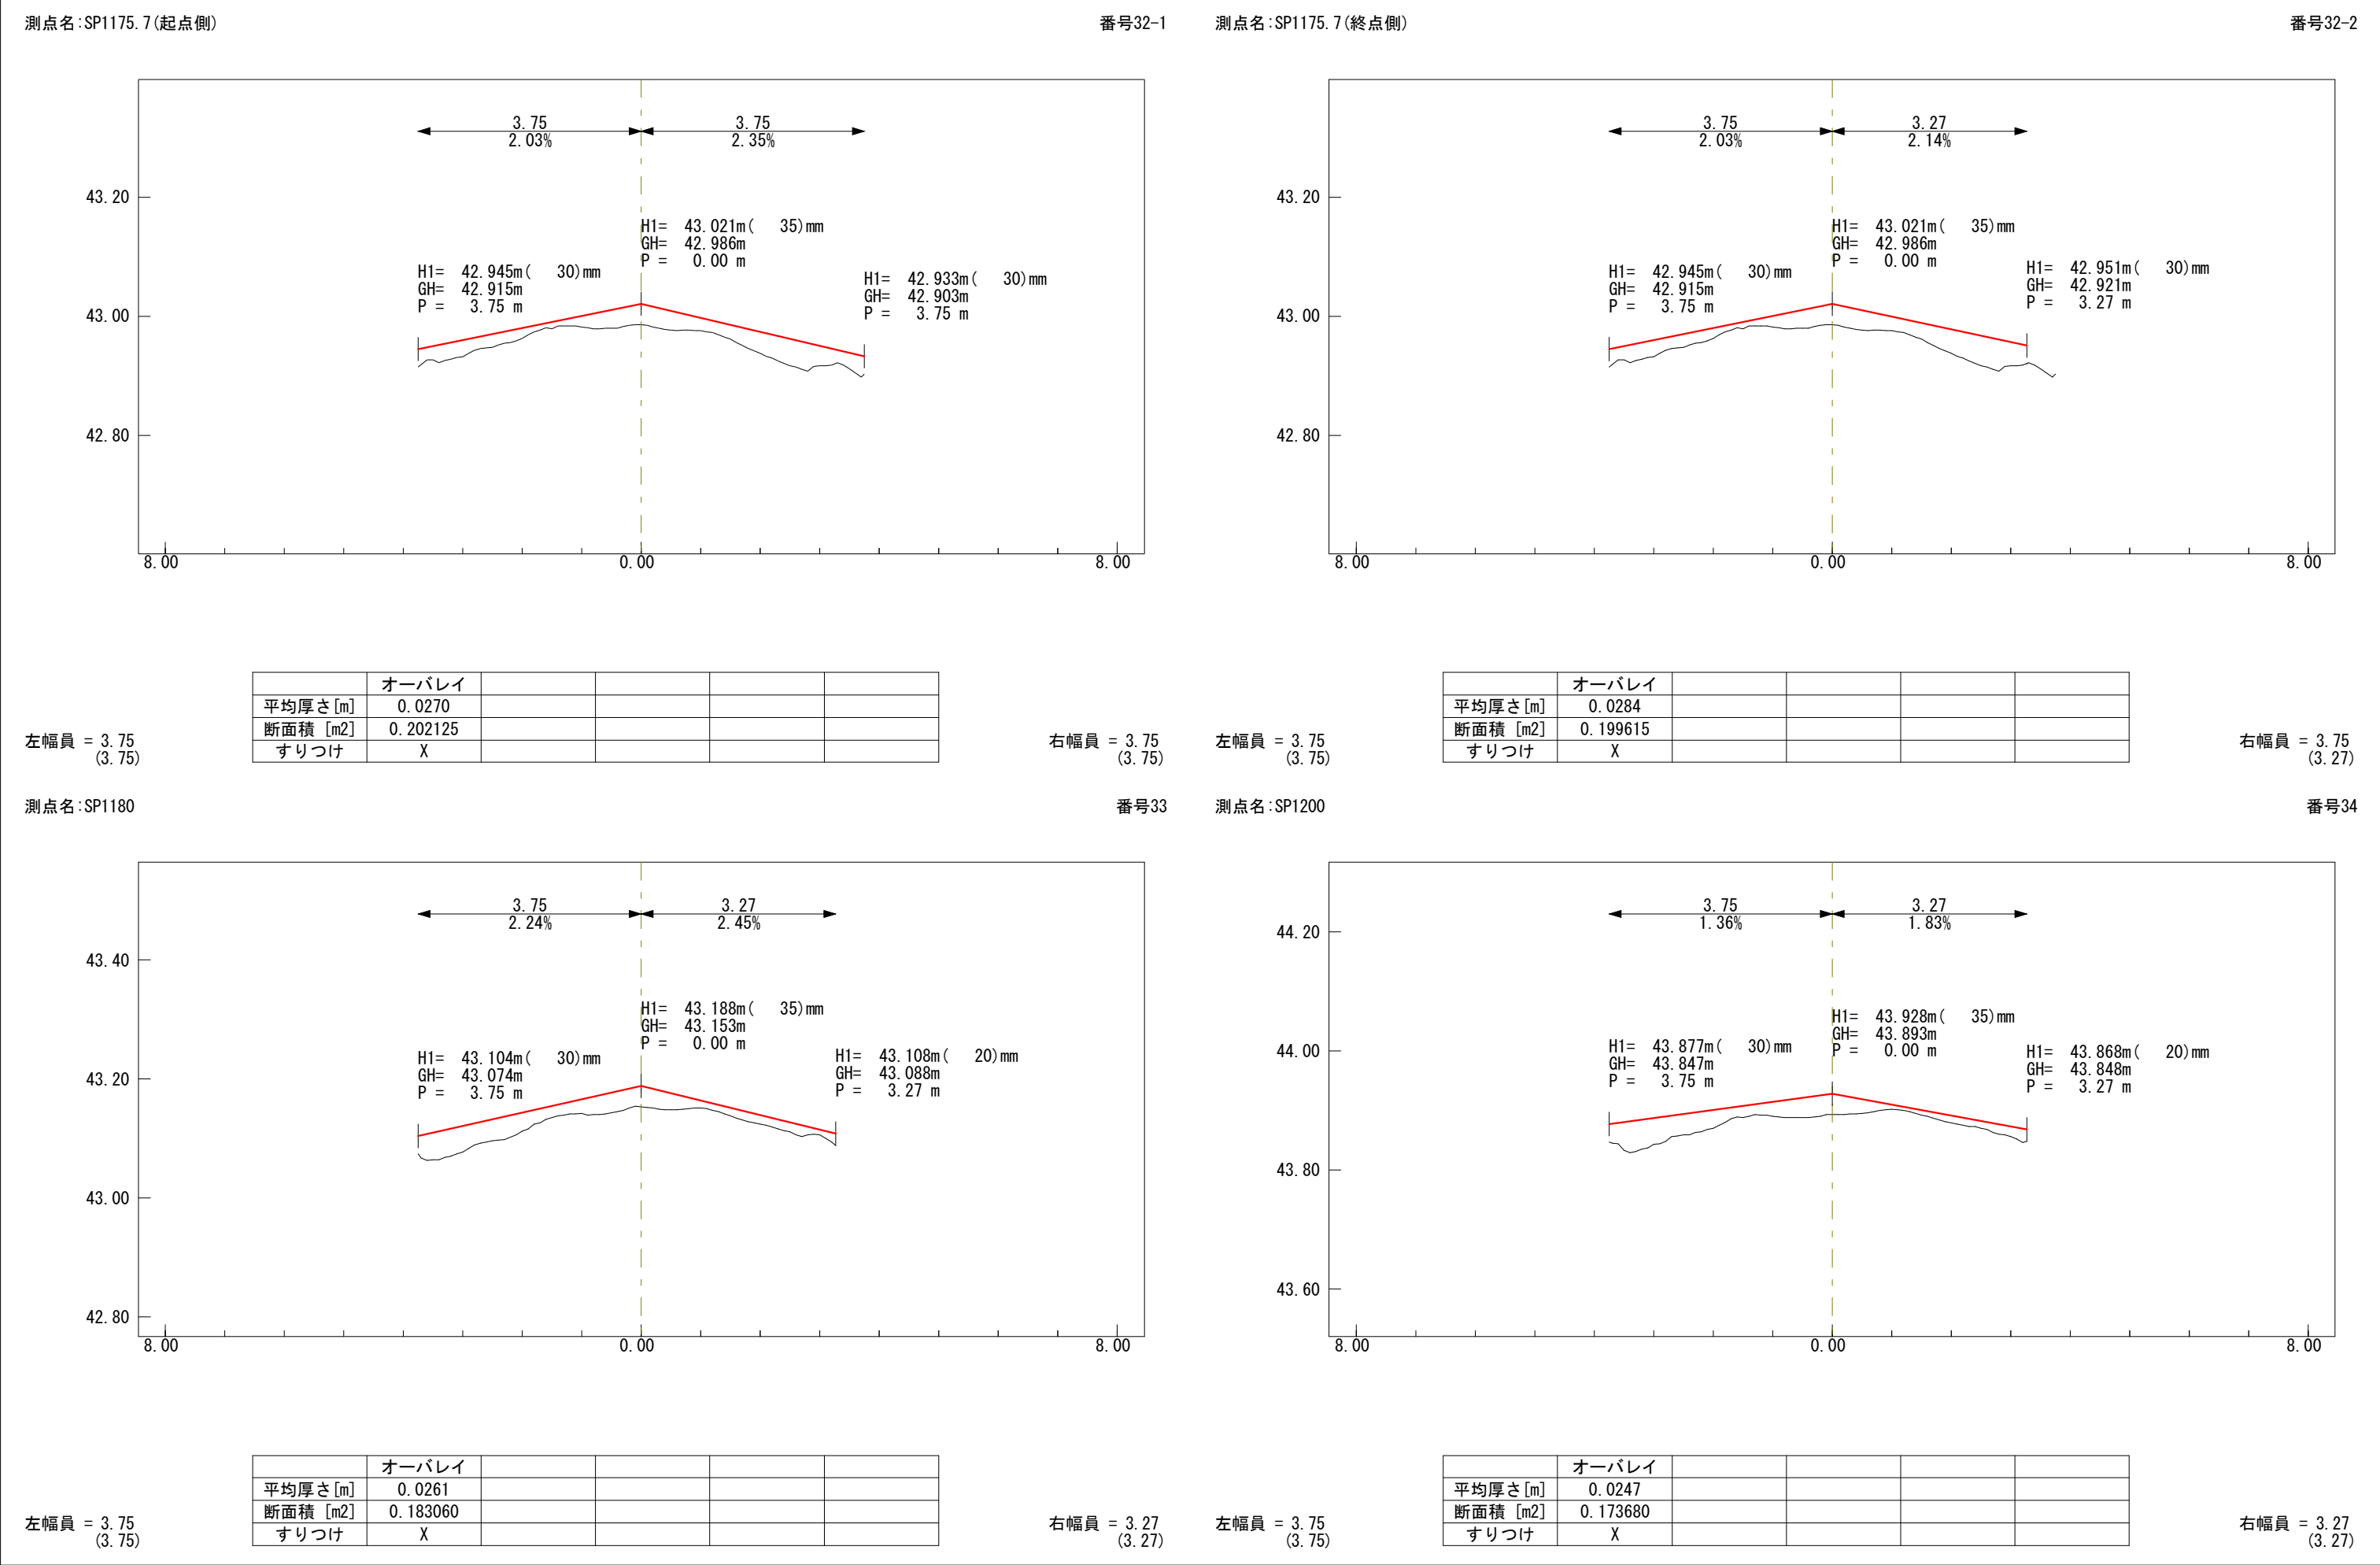


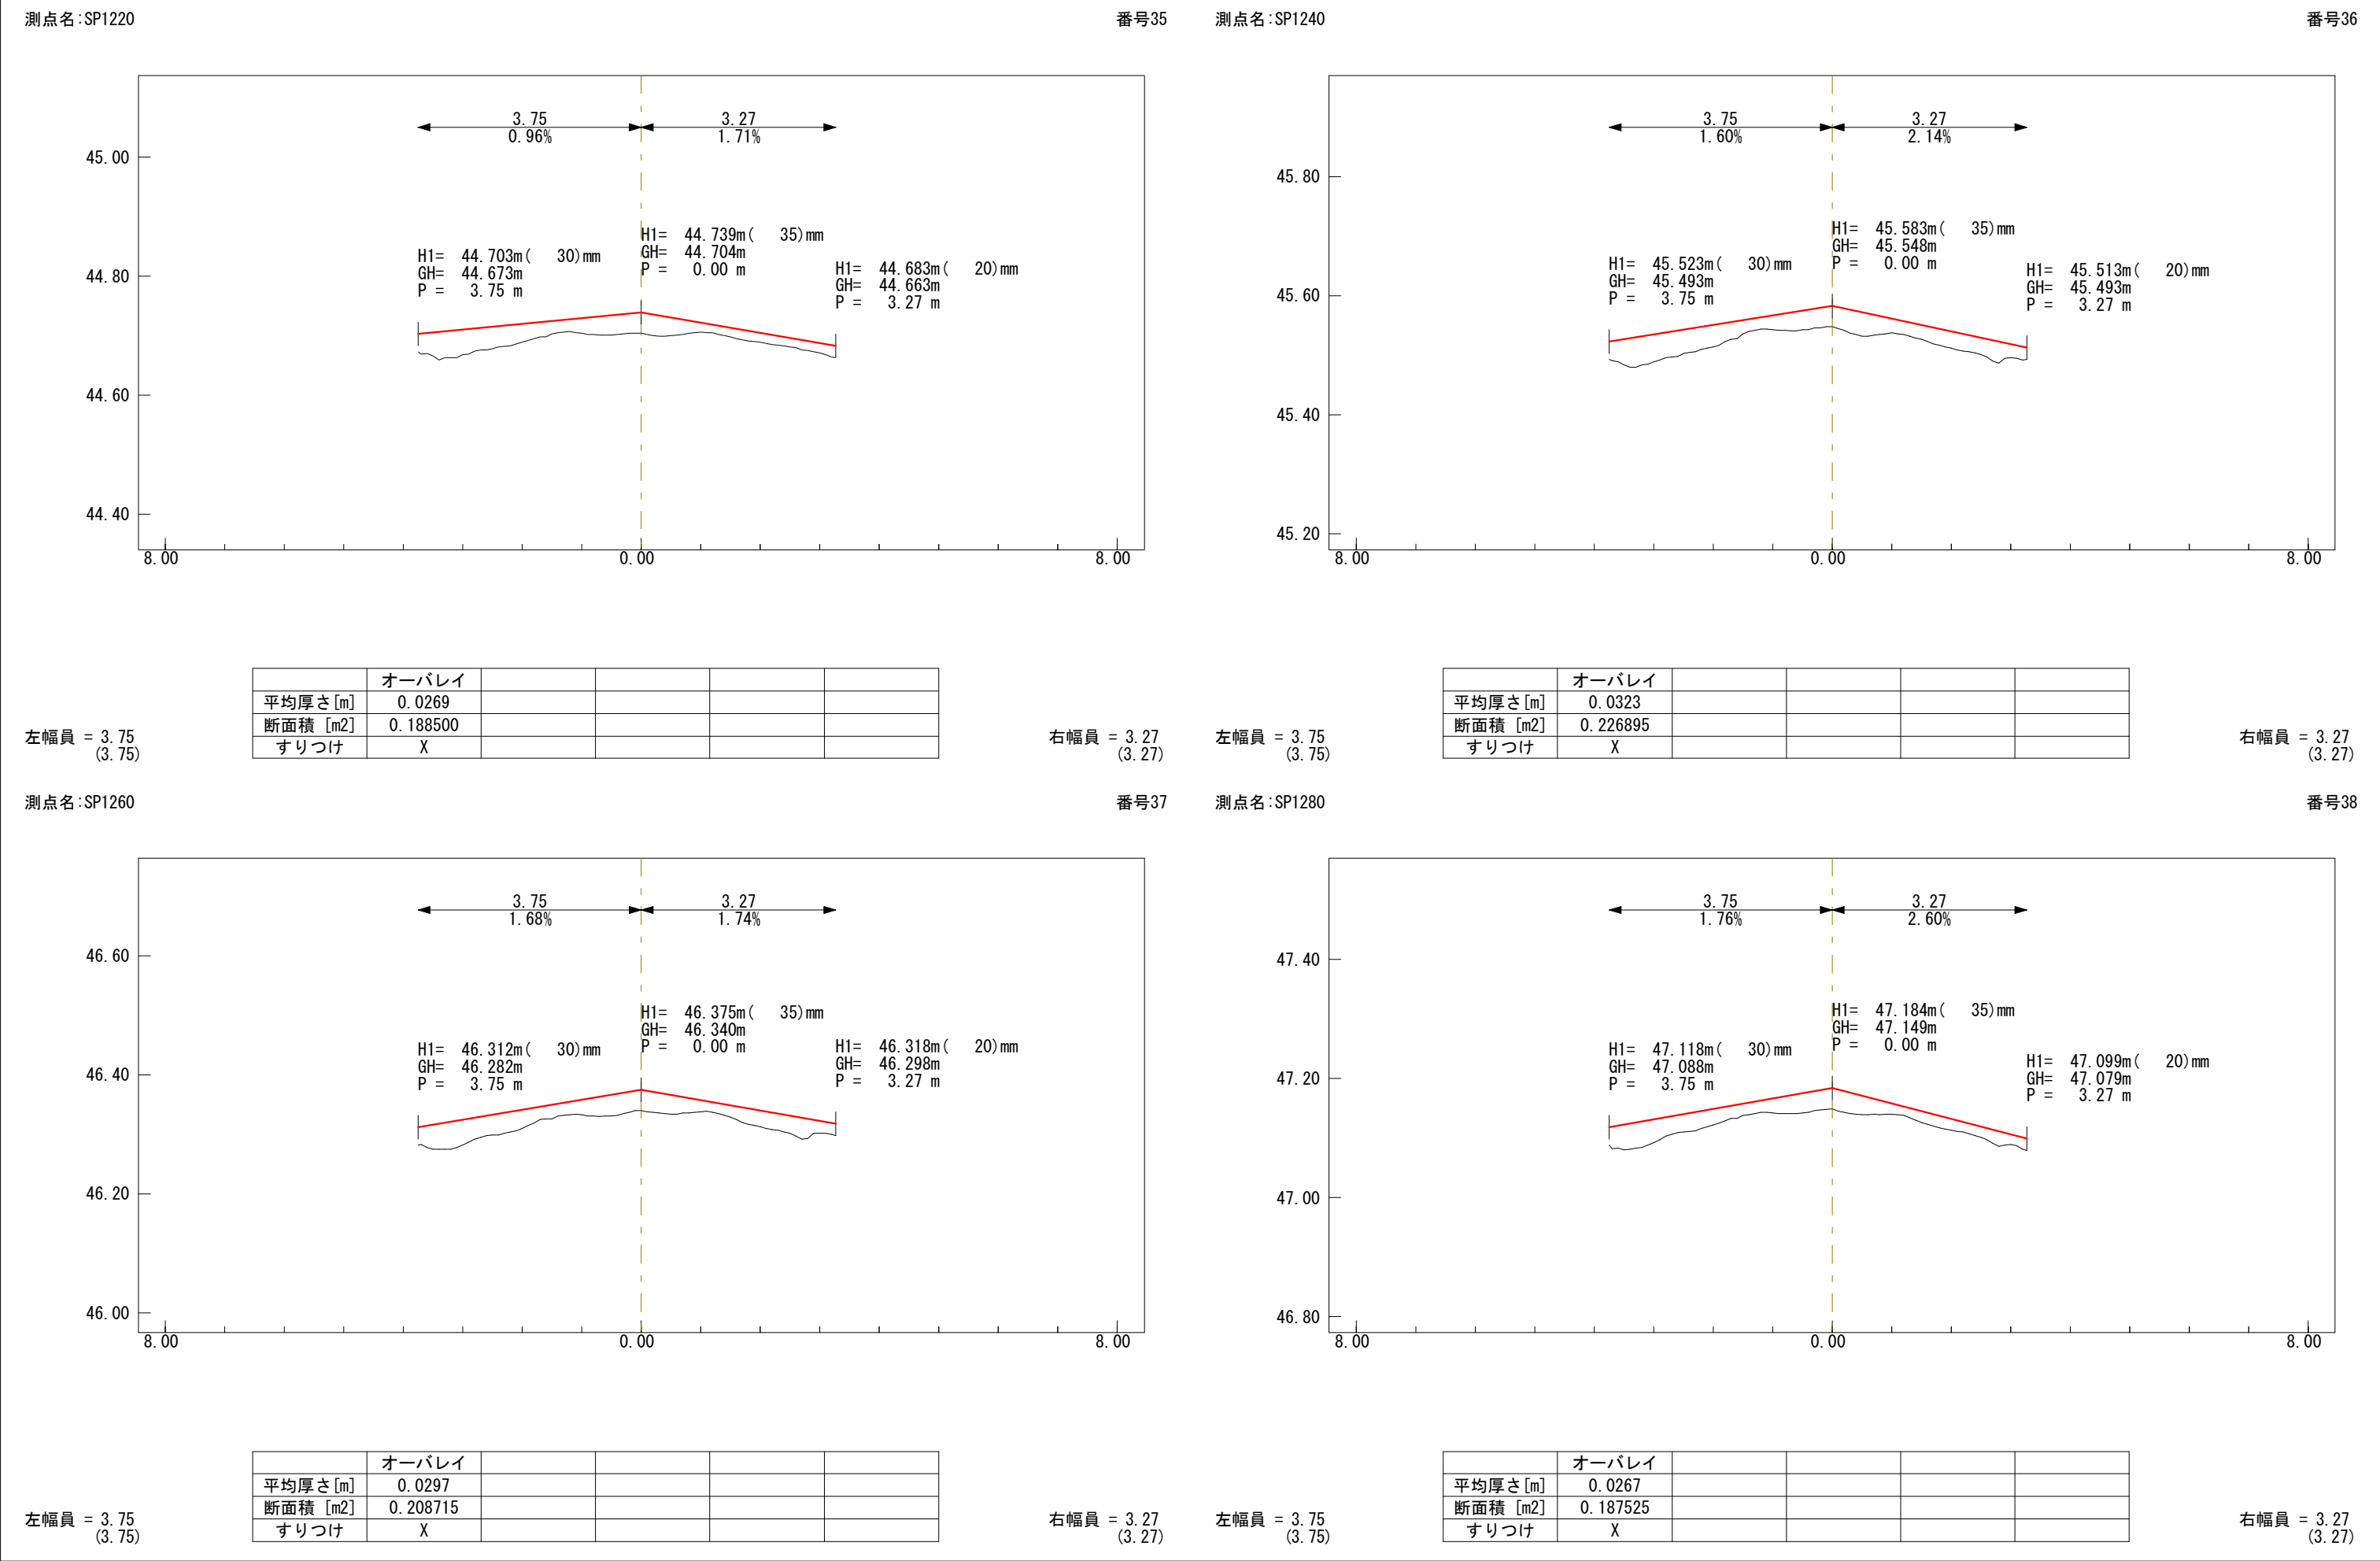

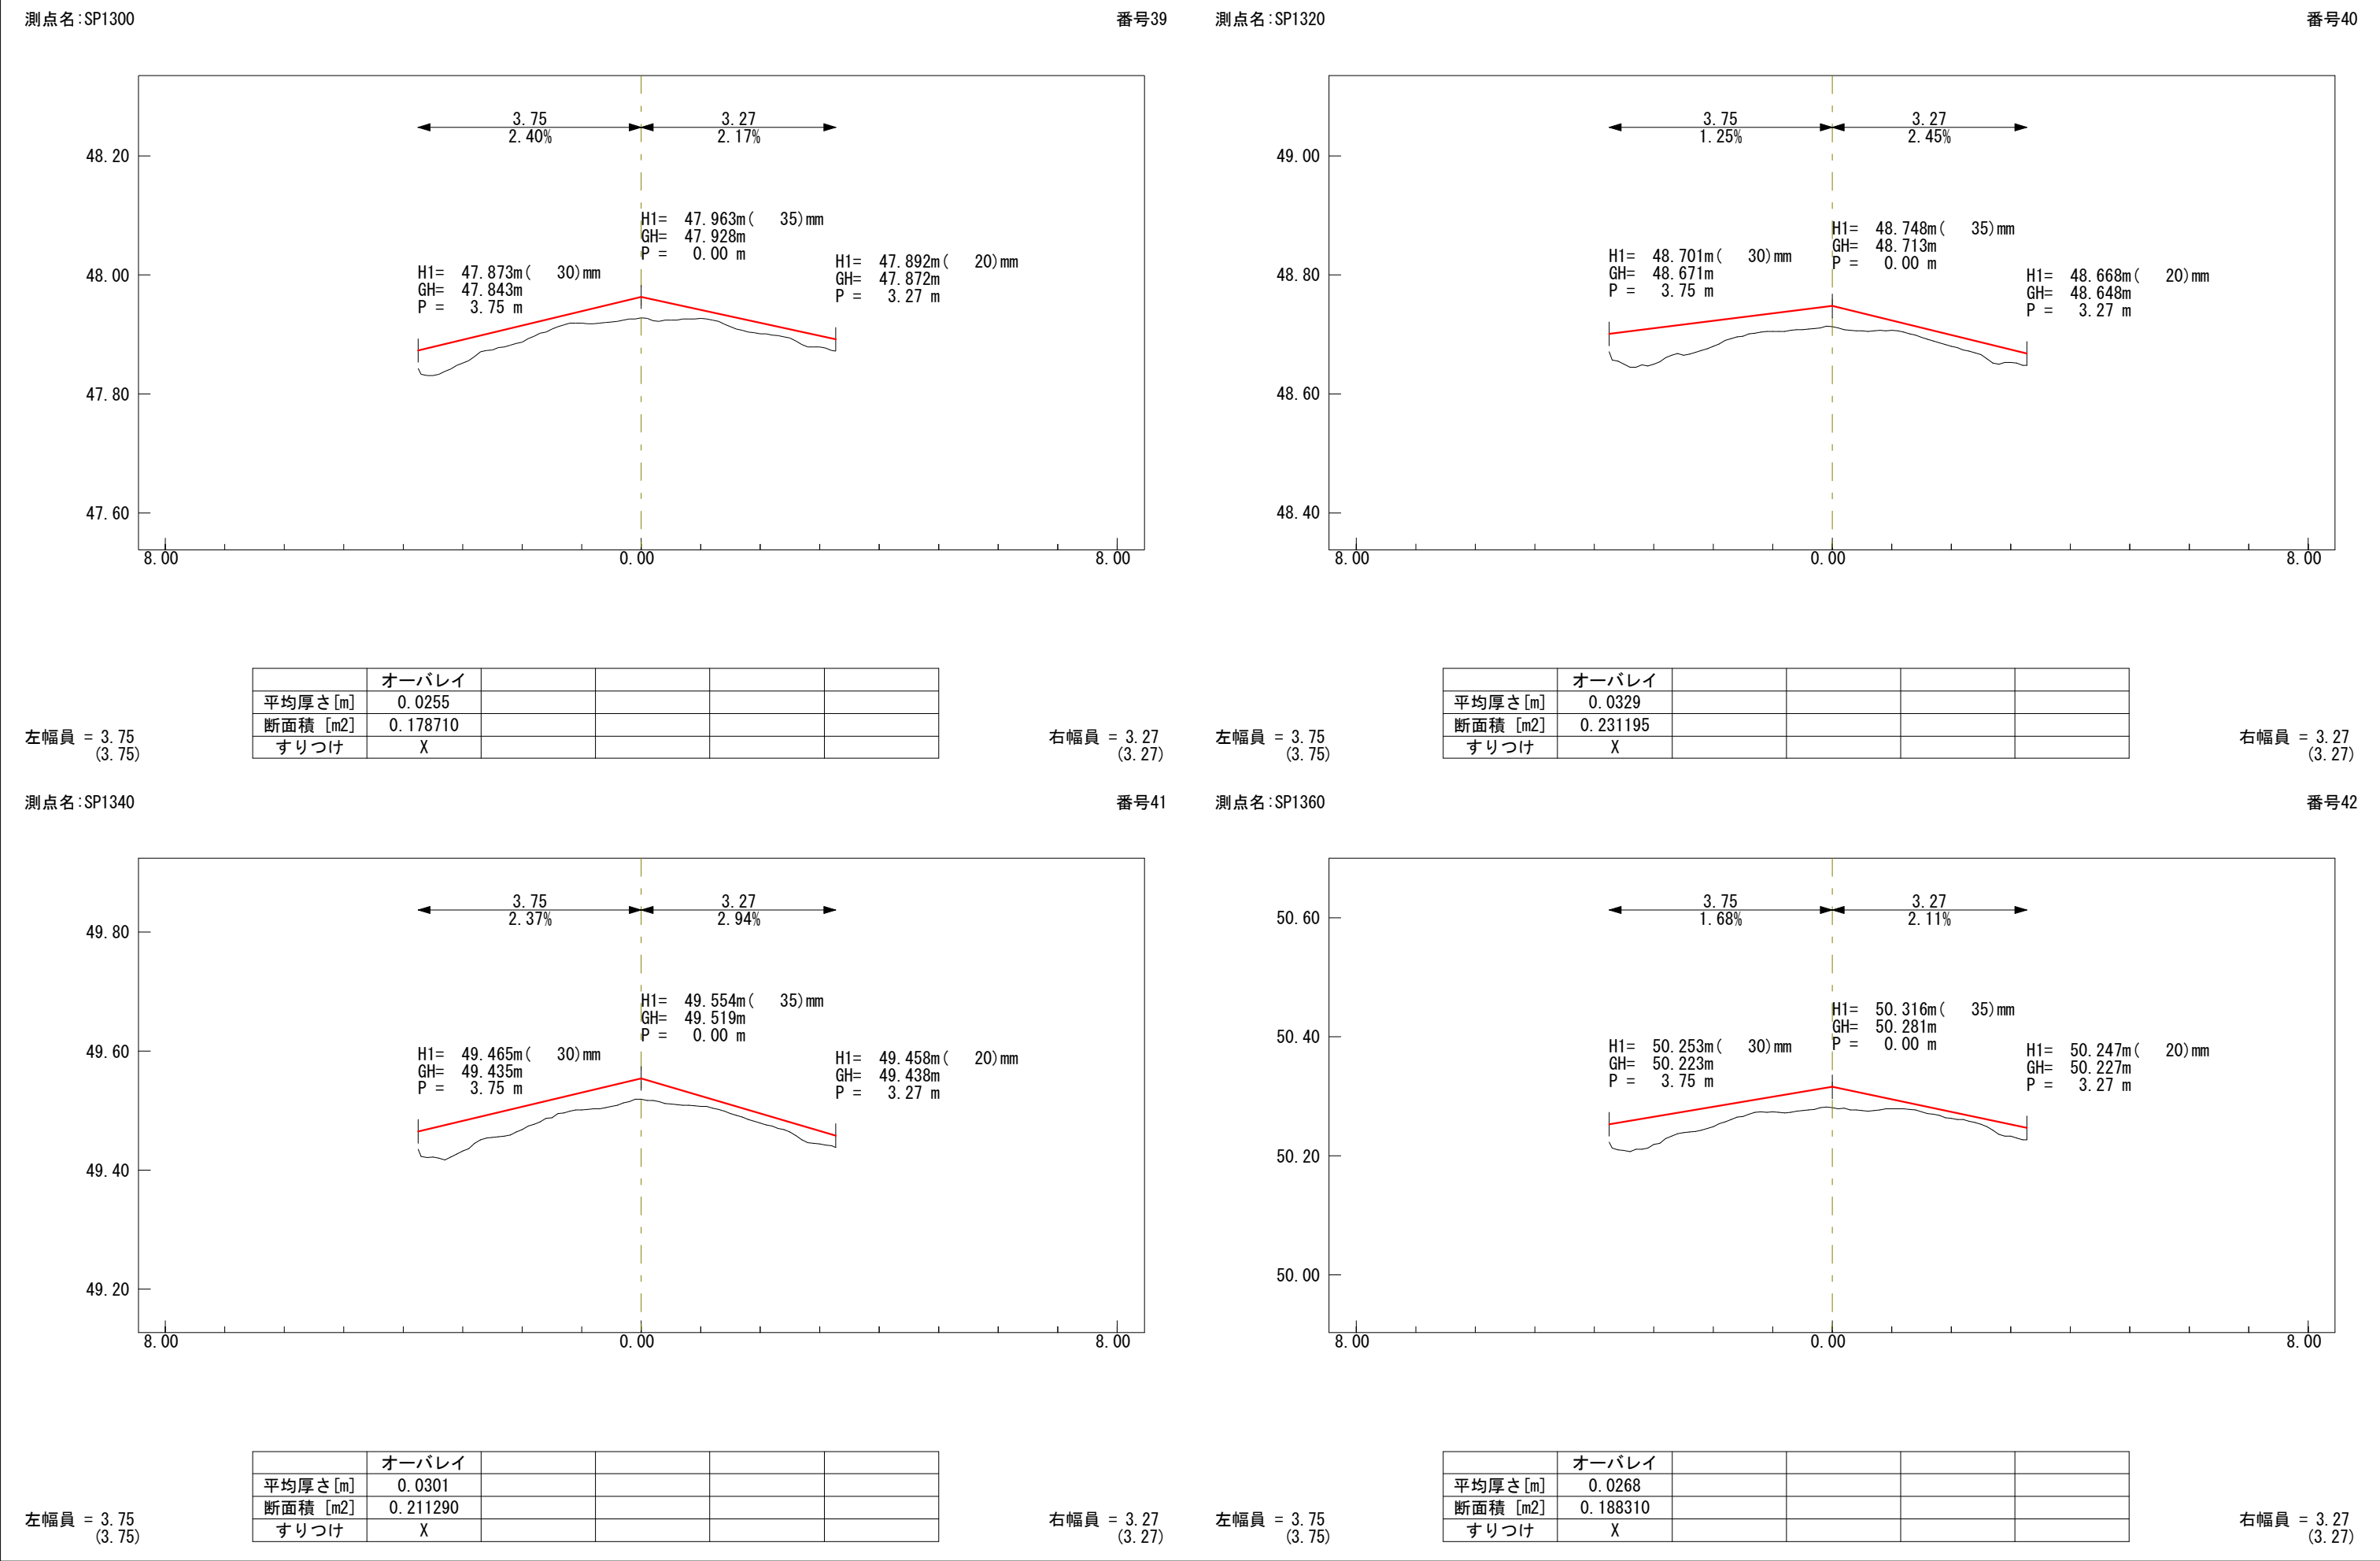

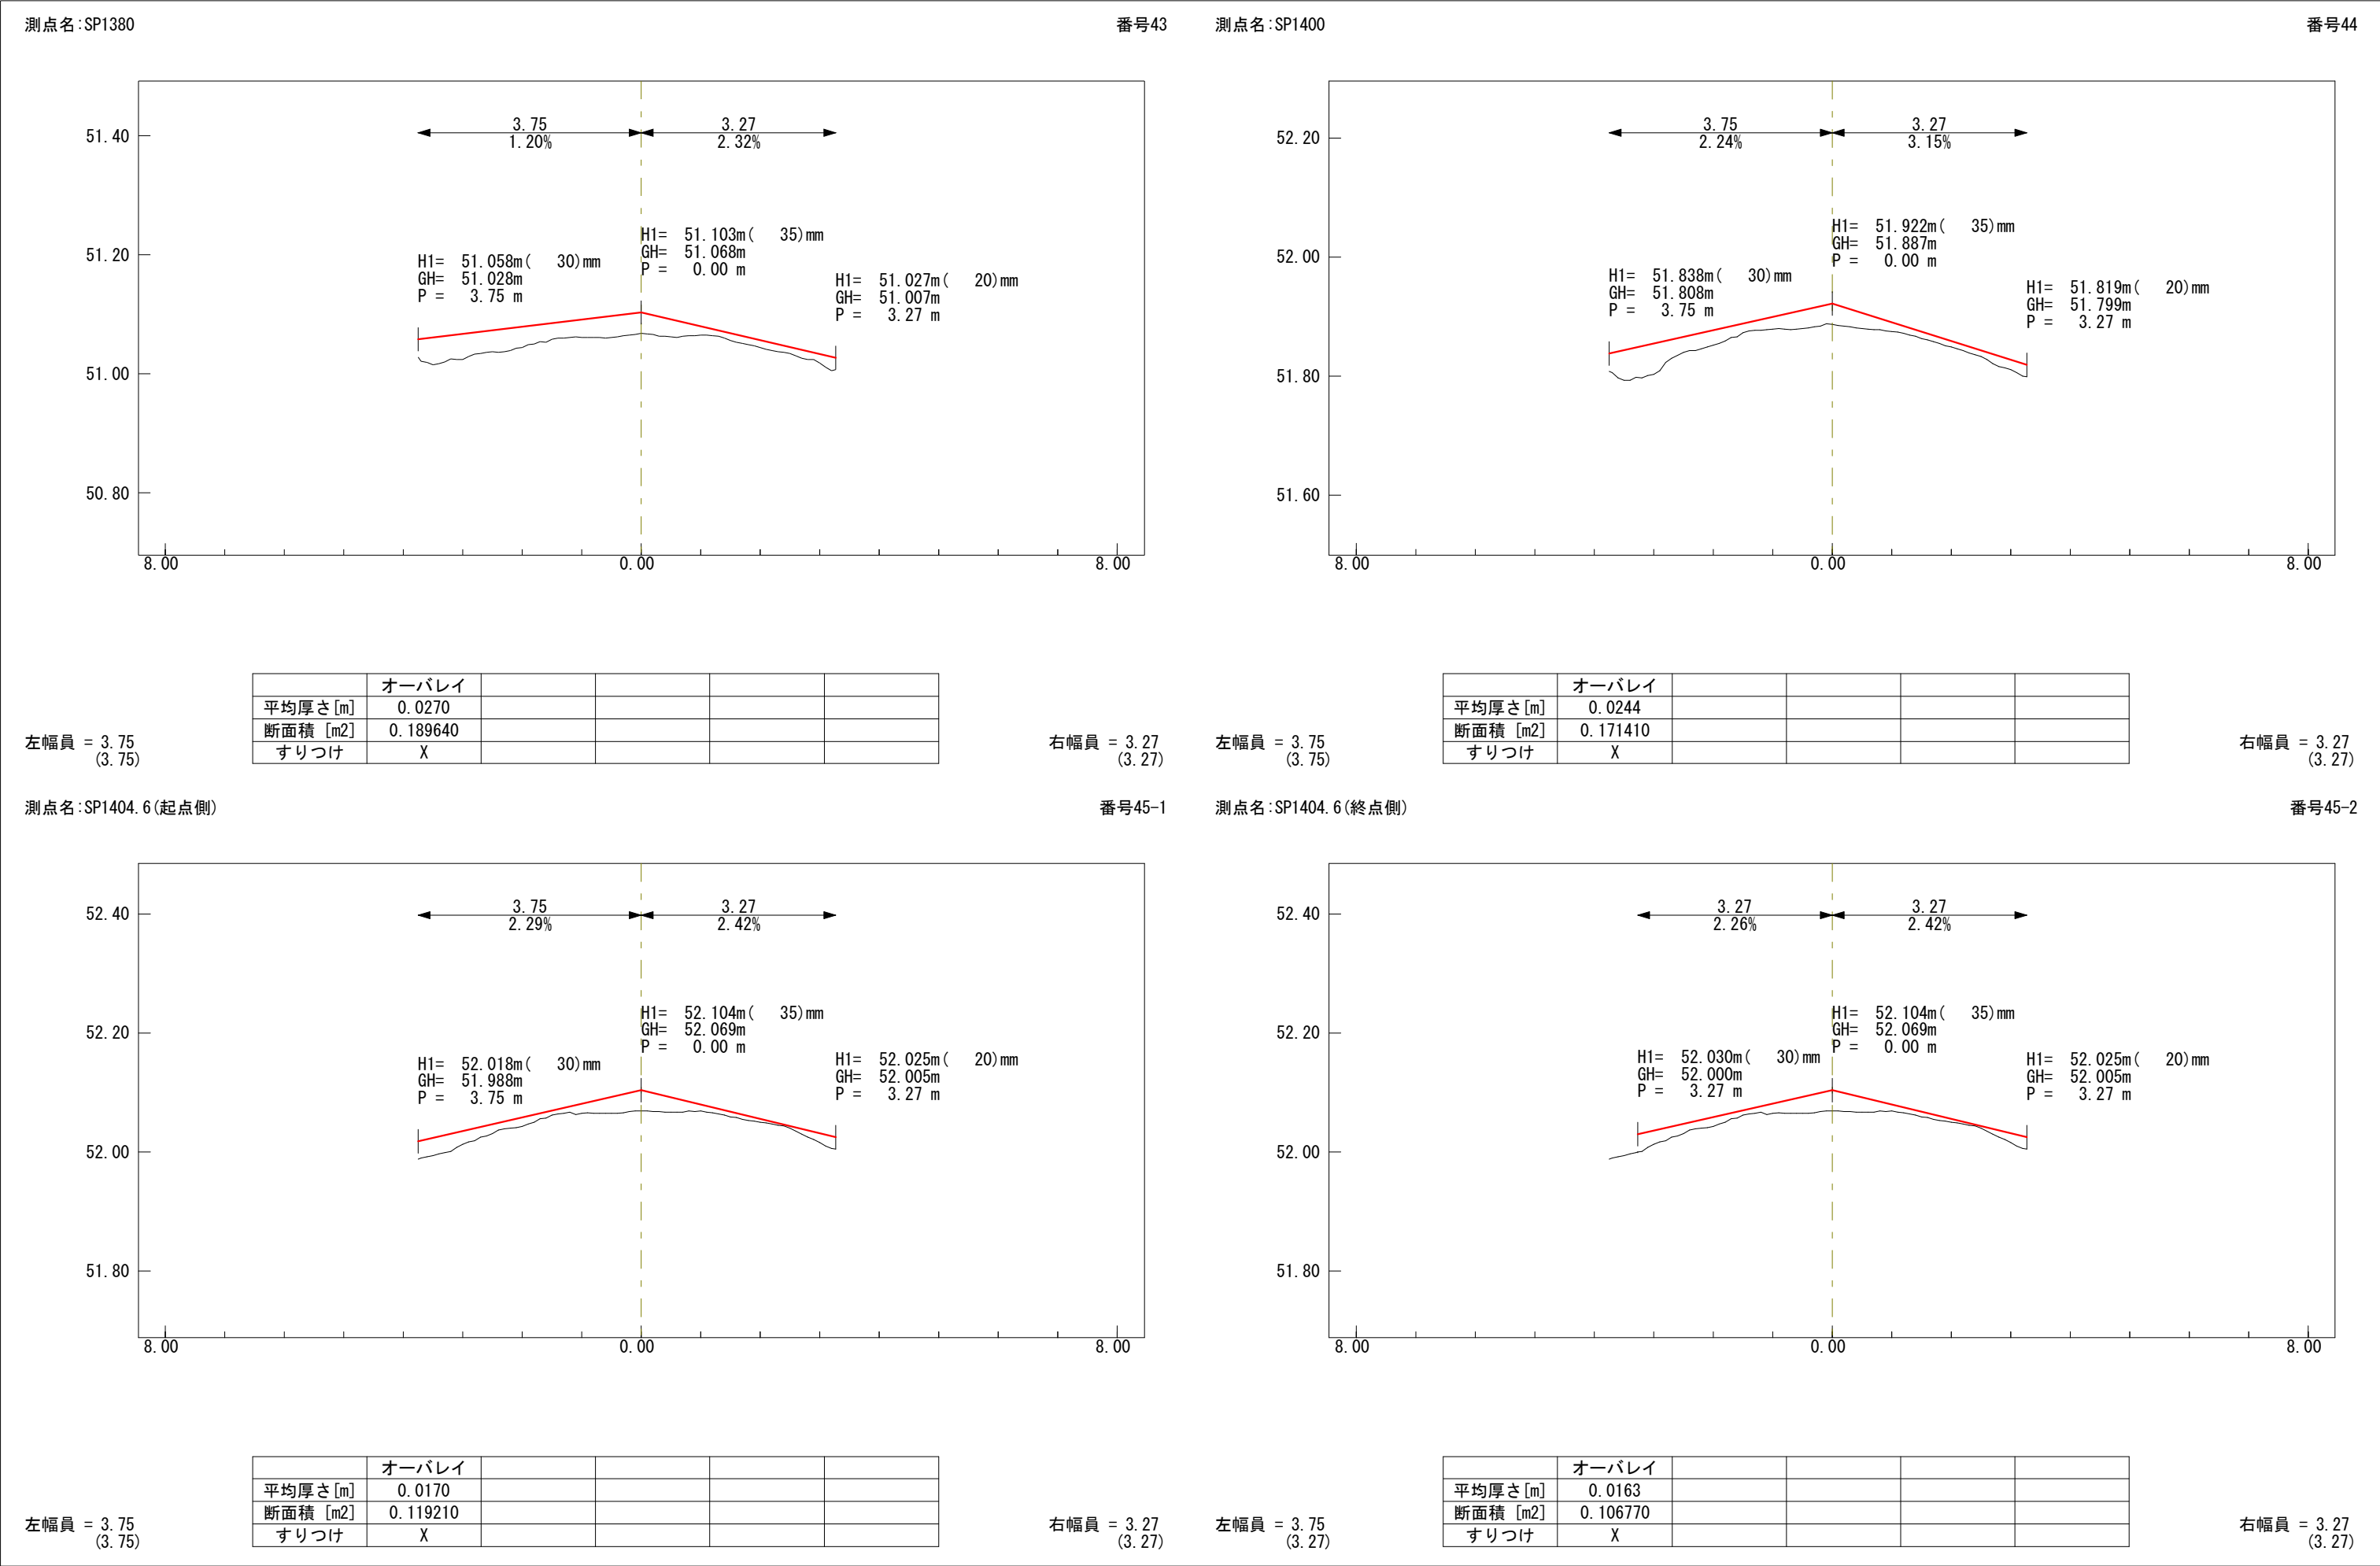


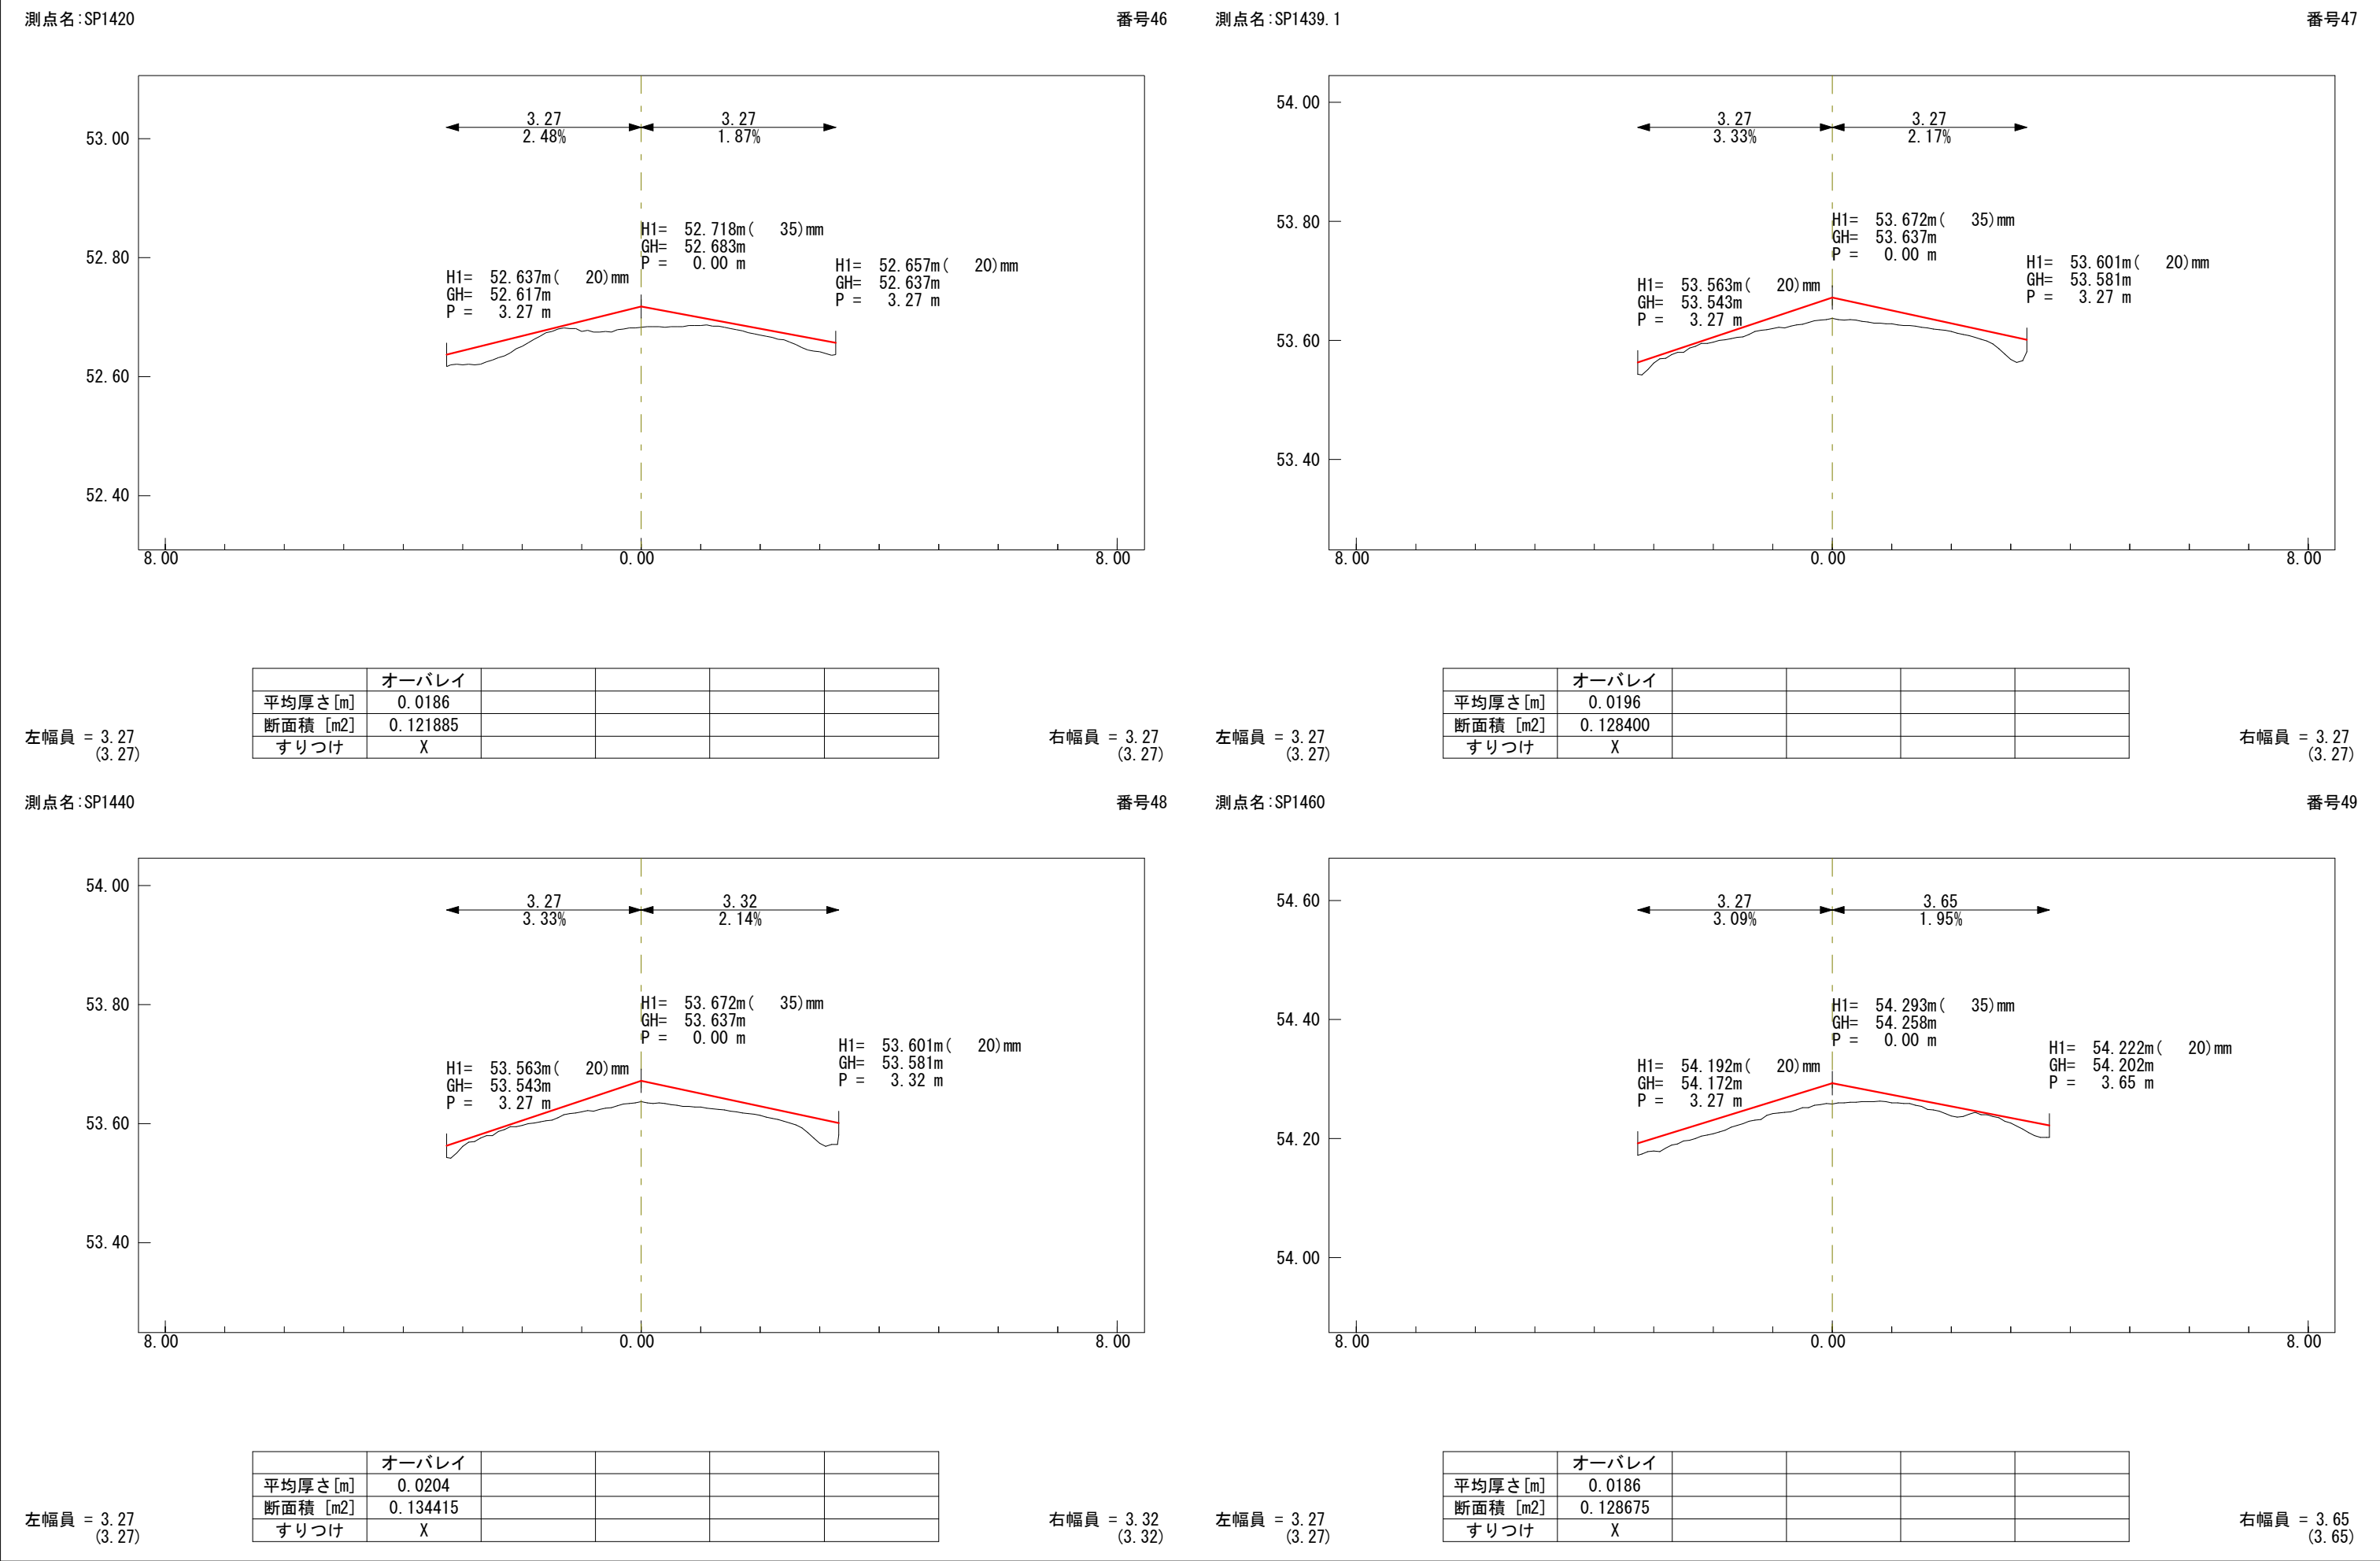

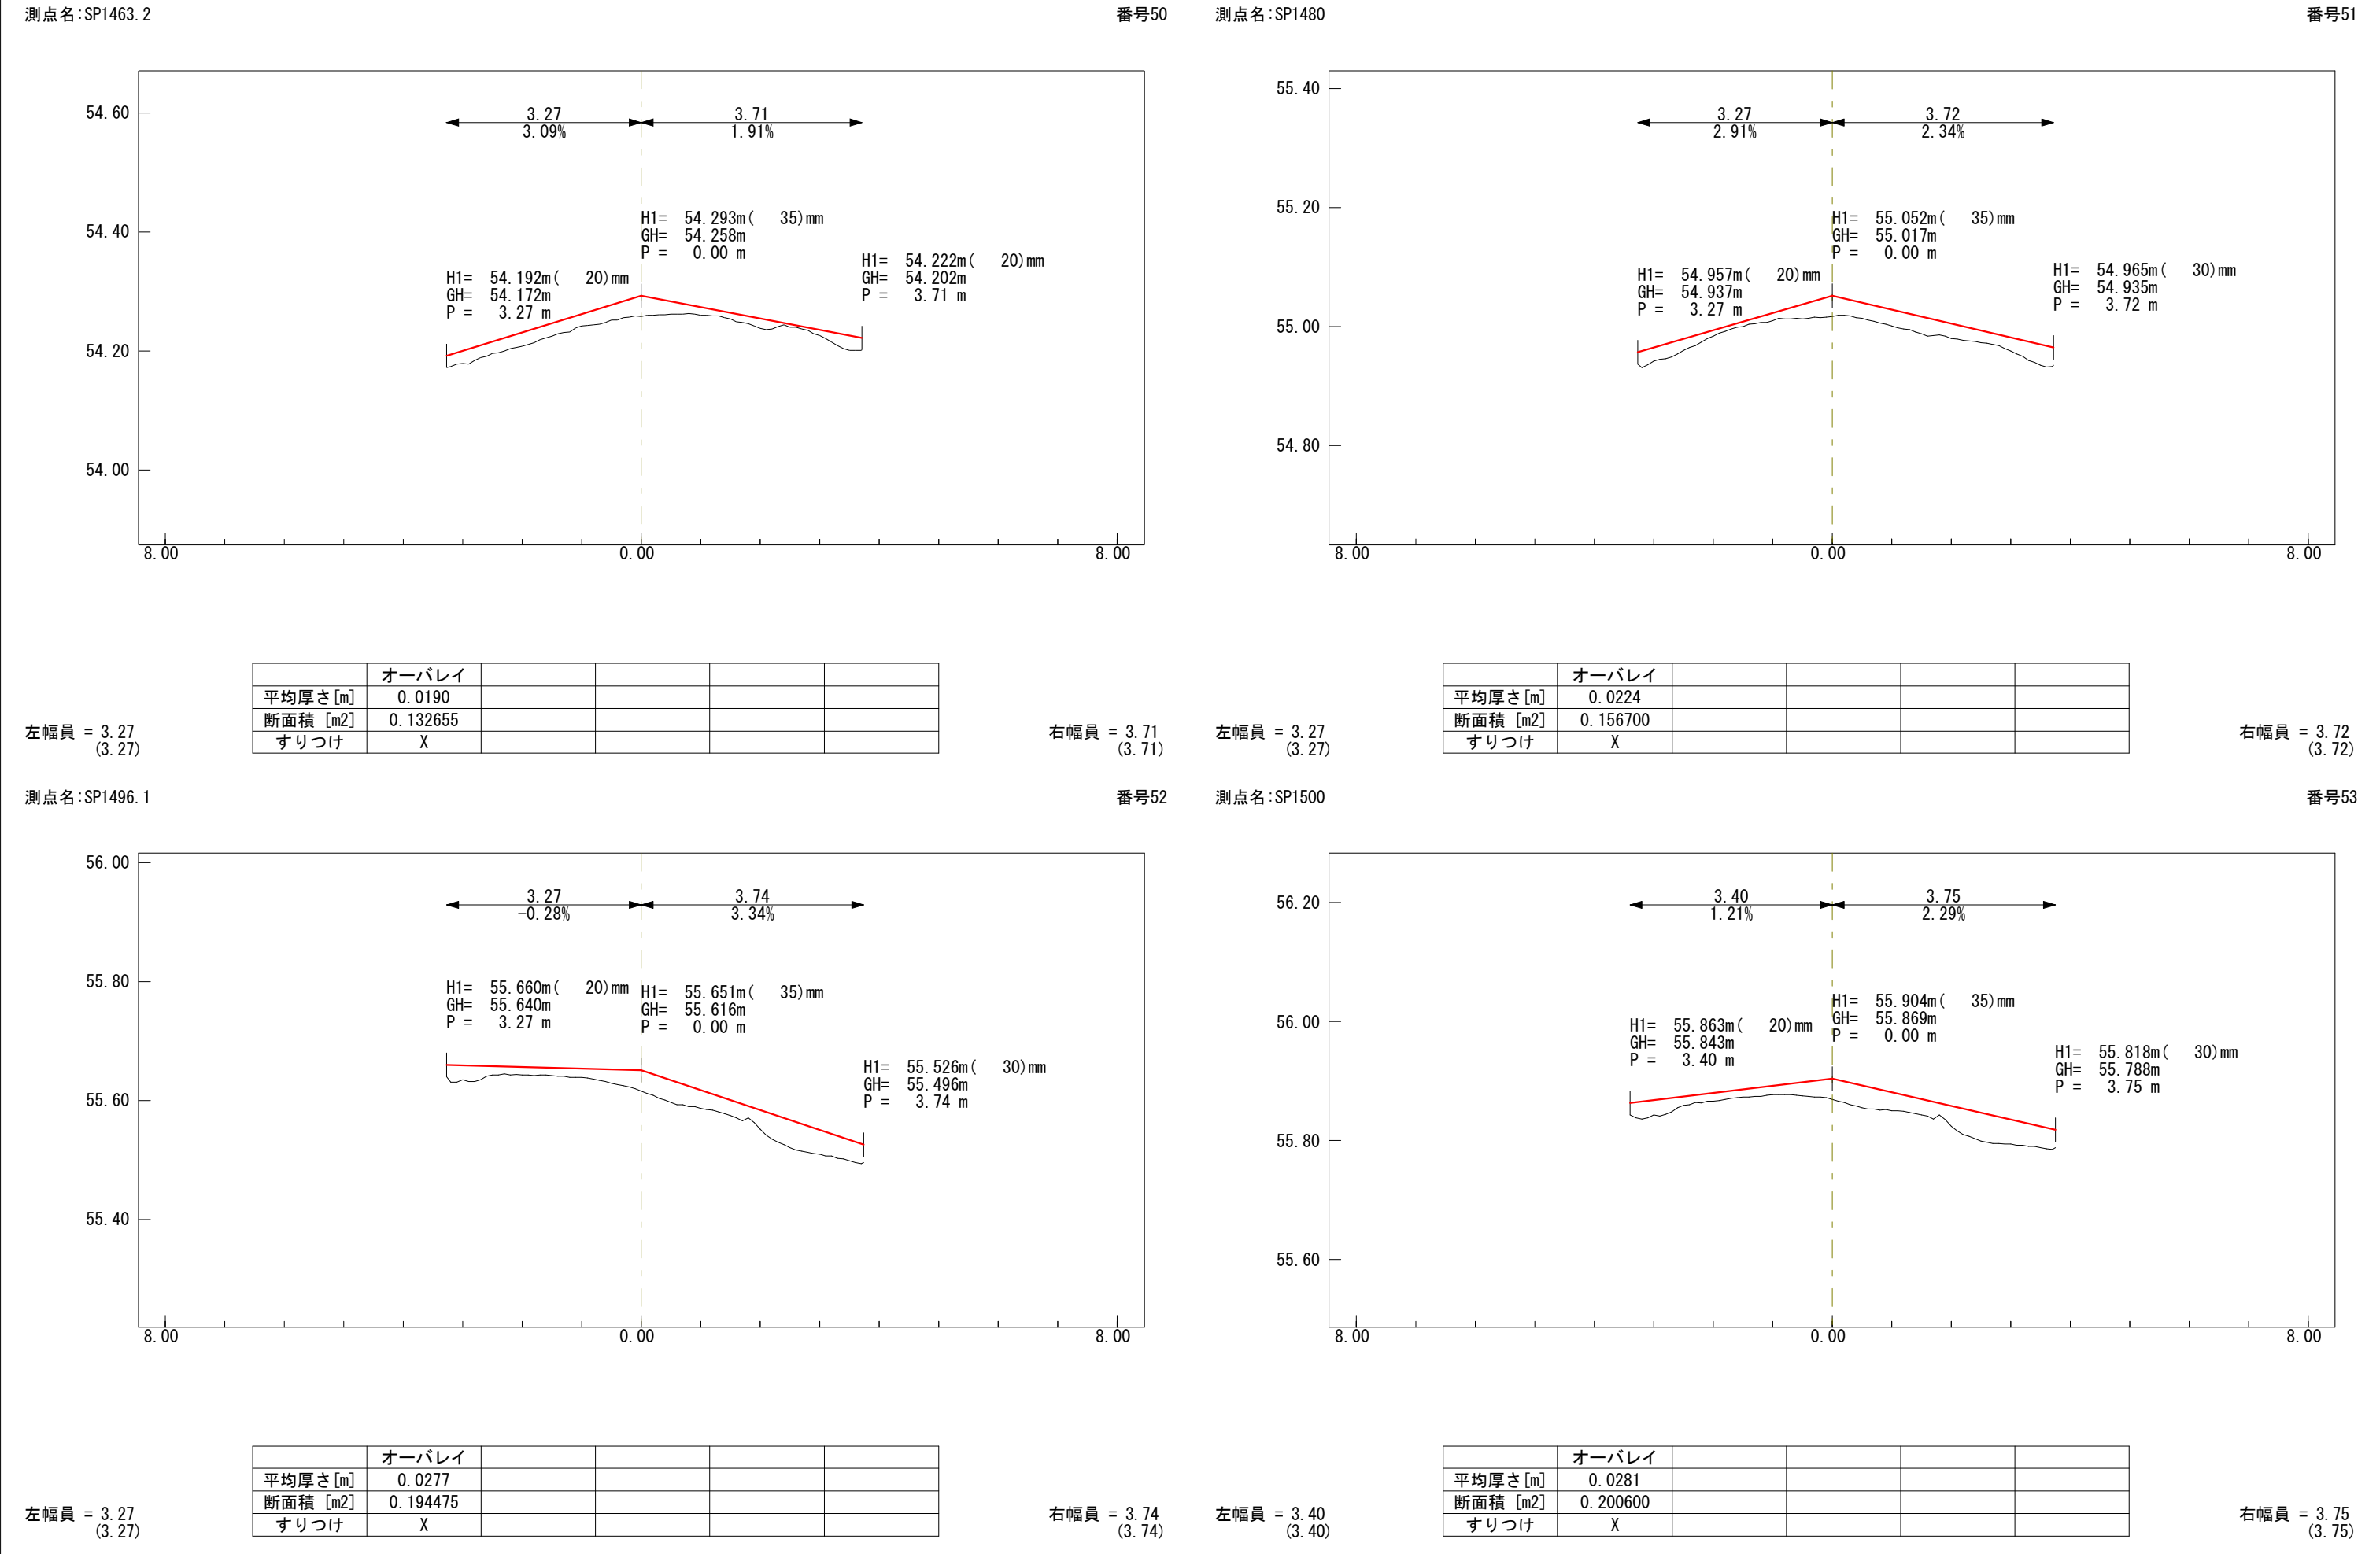

測点名:SP1503.1

番号54

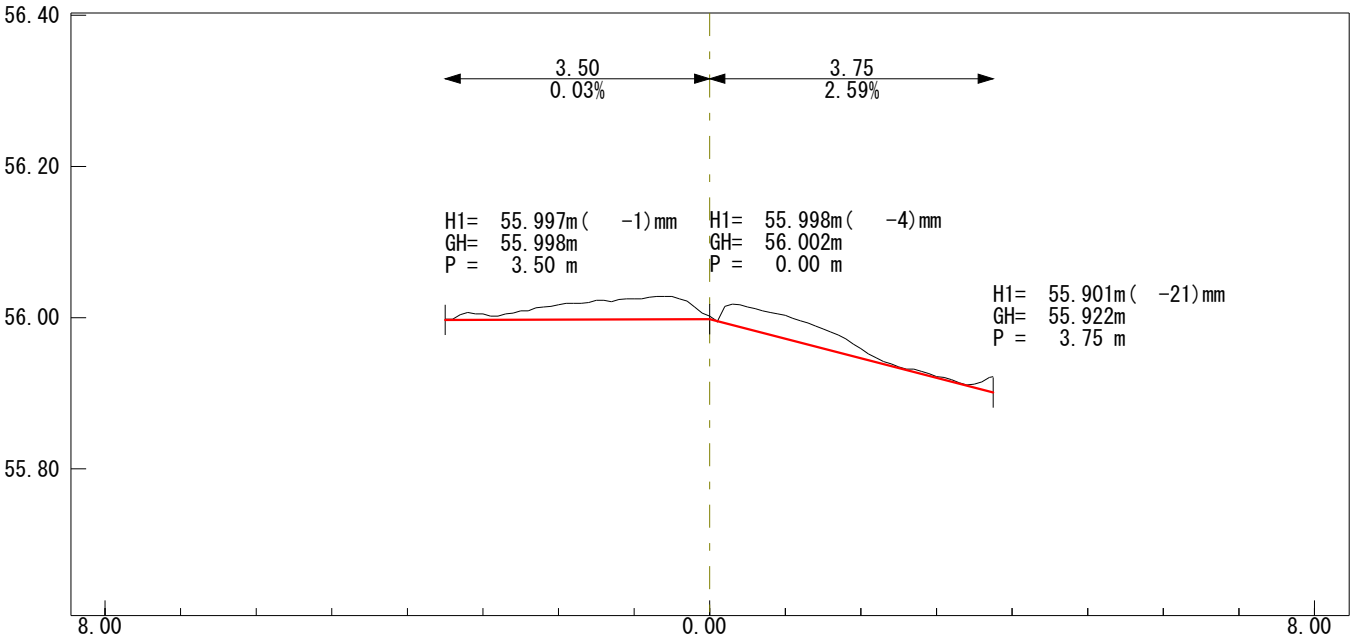

左幅員 = 3.50
(3.50)

	オーバーレイ				
平均厚さ [m]	0.0000				
断面積 [m2]	0.000000				
すりつけ	X				

右幅員 = 3.75
(3.75)